


R.P.O. Vol. 10 Fol. 239  
 C.T. Vol. 2594 Fol. 291

Ward of Arima  
 County of St. George  
 Cadastral Sheet ( B 19 P ) 24.C.  
 1/b

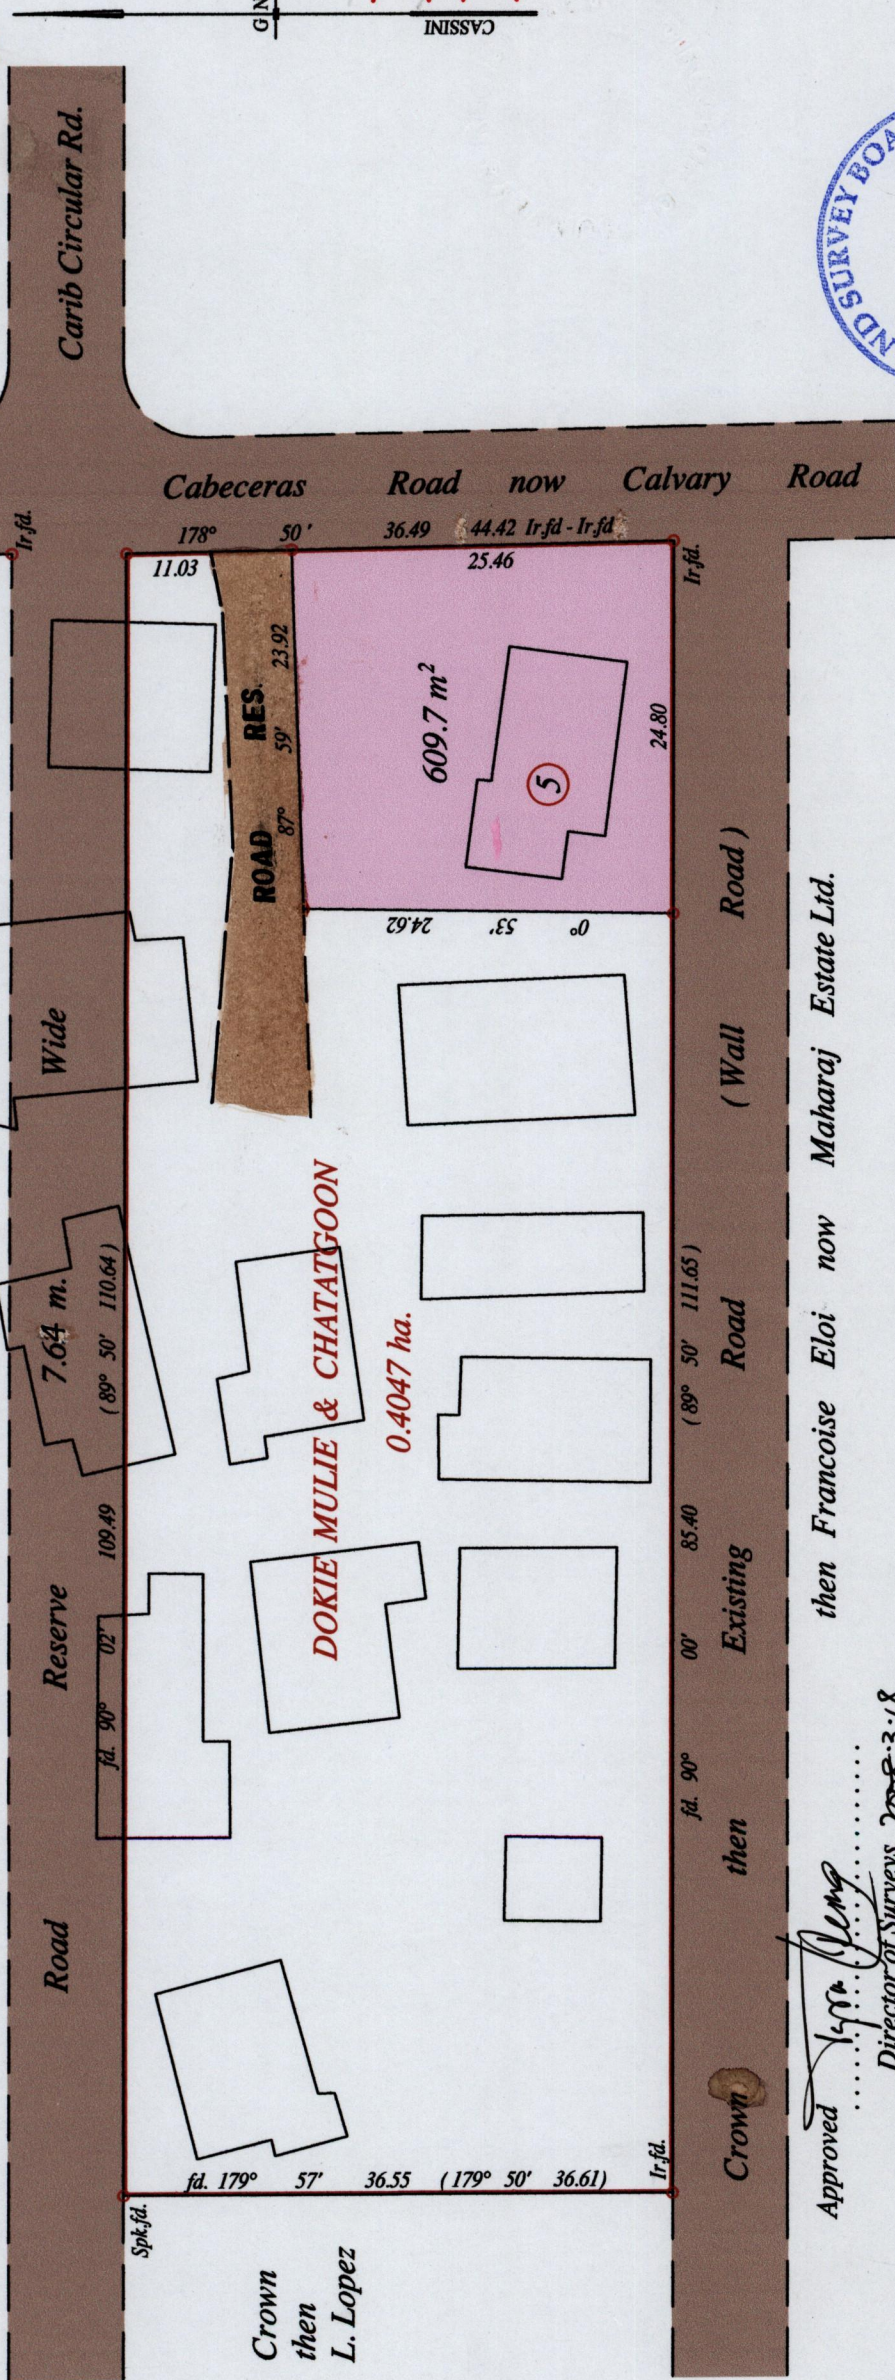

Crown  
 then  
 L. Lopez

Crown then  
 Existing Road  
 ( Wall Road )  
 then Françoise Eloi now Maharaj Estate Ltd.

Approved *[Signature]*  
 Director of Surveys 2008-3-18

o Denotes Iron put except stated otherwise.  
 Note: Bearings are cassini grid based on solar observations  
 PLAN of a Parcel of land coloured pink in the Ward of Arima  
 Containing six hundred and nine point seven square metres  
 Surveyed by me, with due authority, in September 2006  
 In accordance with Regulation 25 (1) of the Land Surveyors' Regulations 1998,  
 I certify that this plan is correct.

Checked by *[Signature]*  
 Entered on ..... Trinidad & Tobago Land Surveyor *[Signature]* ..... 2007

Vide Bk. 5 fol. 151



141435  
 135