


1414

156

Adelaide Joseph

R.P.O. Vol. 162 Fol. 477  
C.T. Vol. Fol.

Ward of Moruga  
County of Victoria  
Cadastral Sheet (G 15 F) 64 E  
2/d

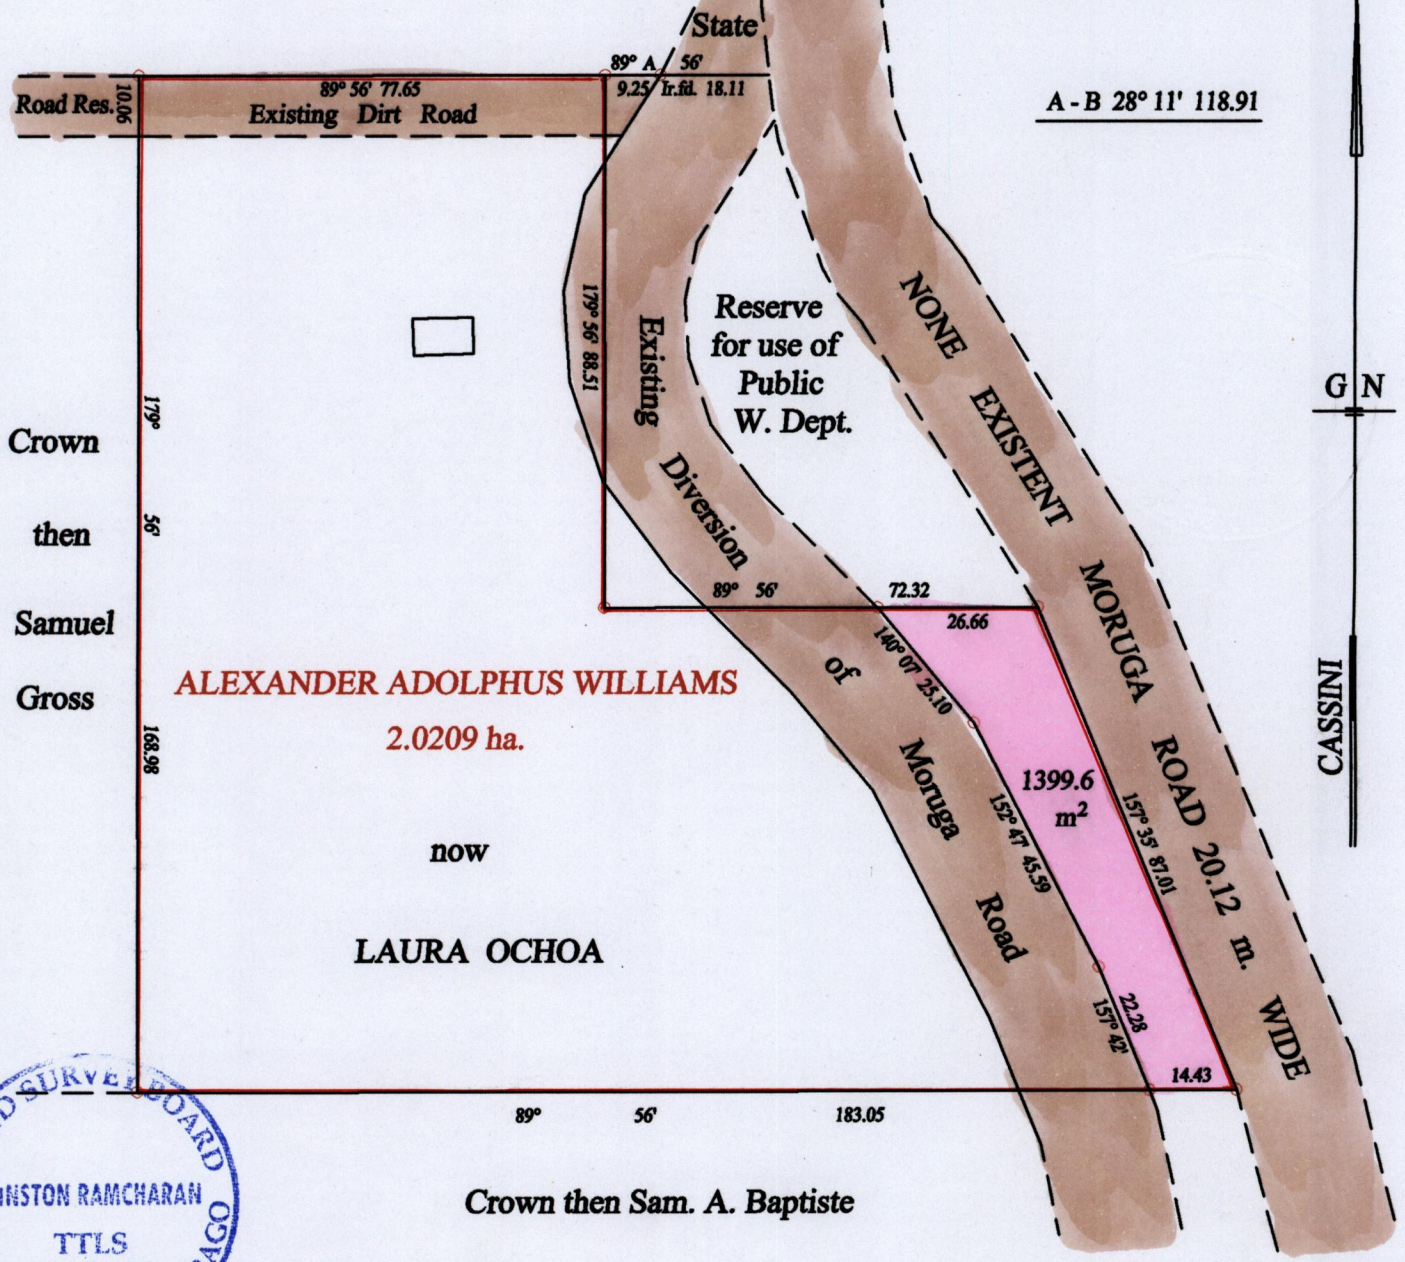

Approved *[Signature]*  
Director of Surveys  
2008.4.24

Vide Bk. 357 fol. 64  
Vide Bk. 354 fol. Alexander Adolphus Williams

o Denotes Iron put except stated otherwise. SCALE : 1:1250

Note: Bearings are cassini grid based on solar observations Distances are in metres

PLAN of a Parcel of land coloured pink in the Ward of Moruga  
Containing one thousand three hundred and ninety nine point six square metres  
Surveyed by me, with due authority, in June 2006  
In accordance with Regulation 25 (1) of the Land Surveyors' Regulations 1998,  
I certify that this plan is correct.

Checked by *[Signature]* Winston Ramcharan

Entered on ..... Trinidad & Tobago Land Surveyor 19<sup>th</sup> June 2006