

1414


171

13D

R.P.O. Vol. Fol.
C. of T. Vol. 1766 Fol. 259


Cadastral Sheet 2/d (A.20.B.)
Ward of St. Anns
County of St. George
See PLAN F.I.53

G N
Cassini

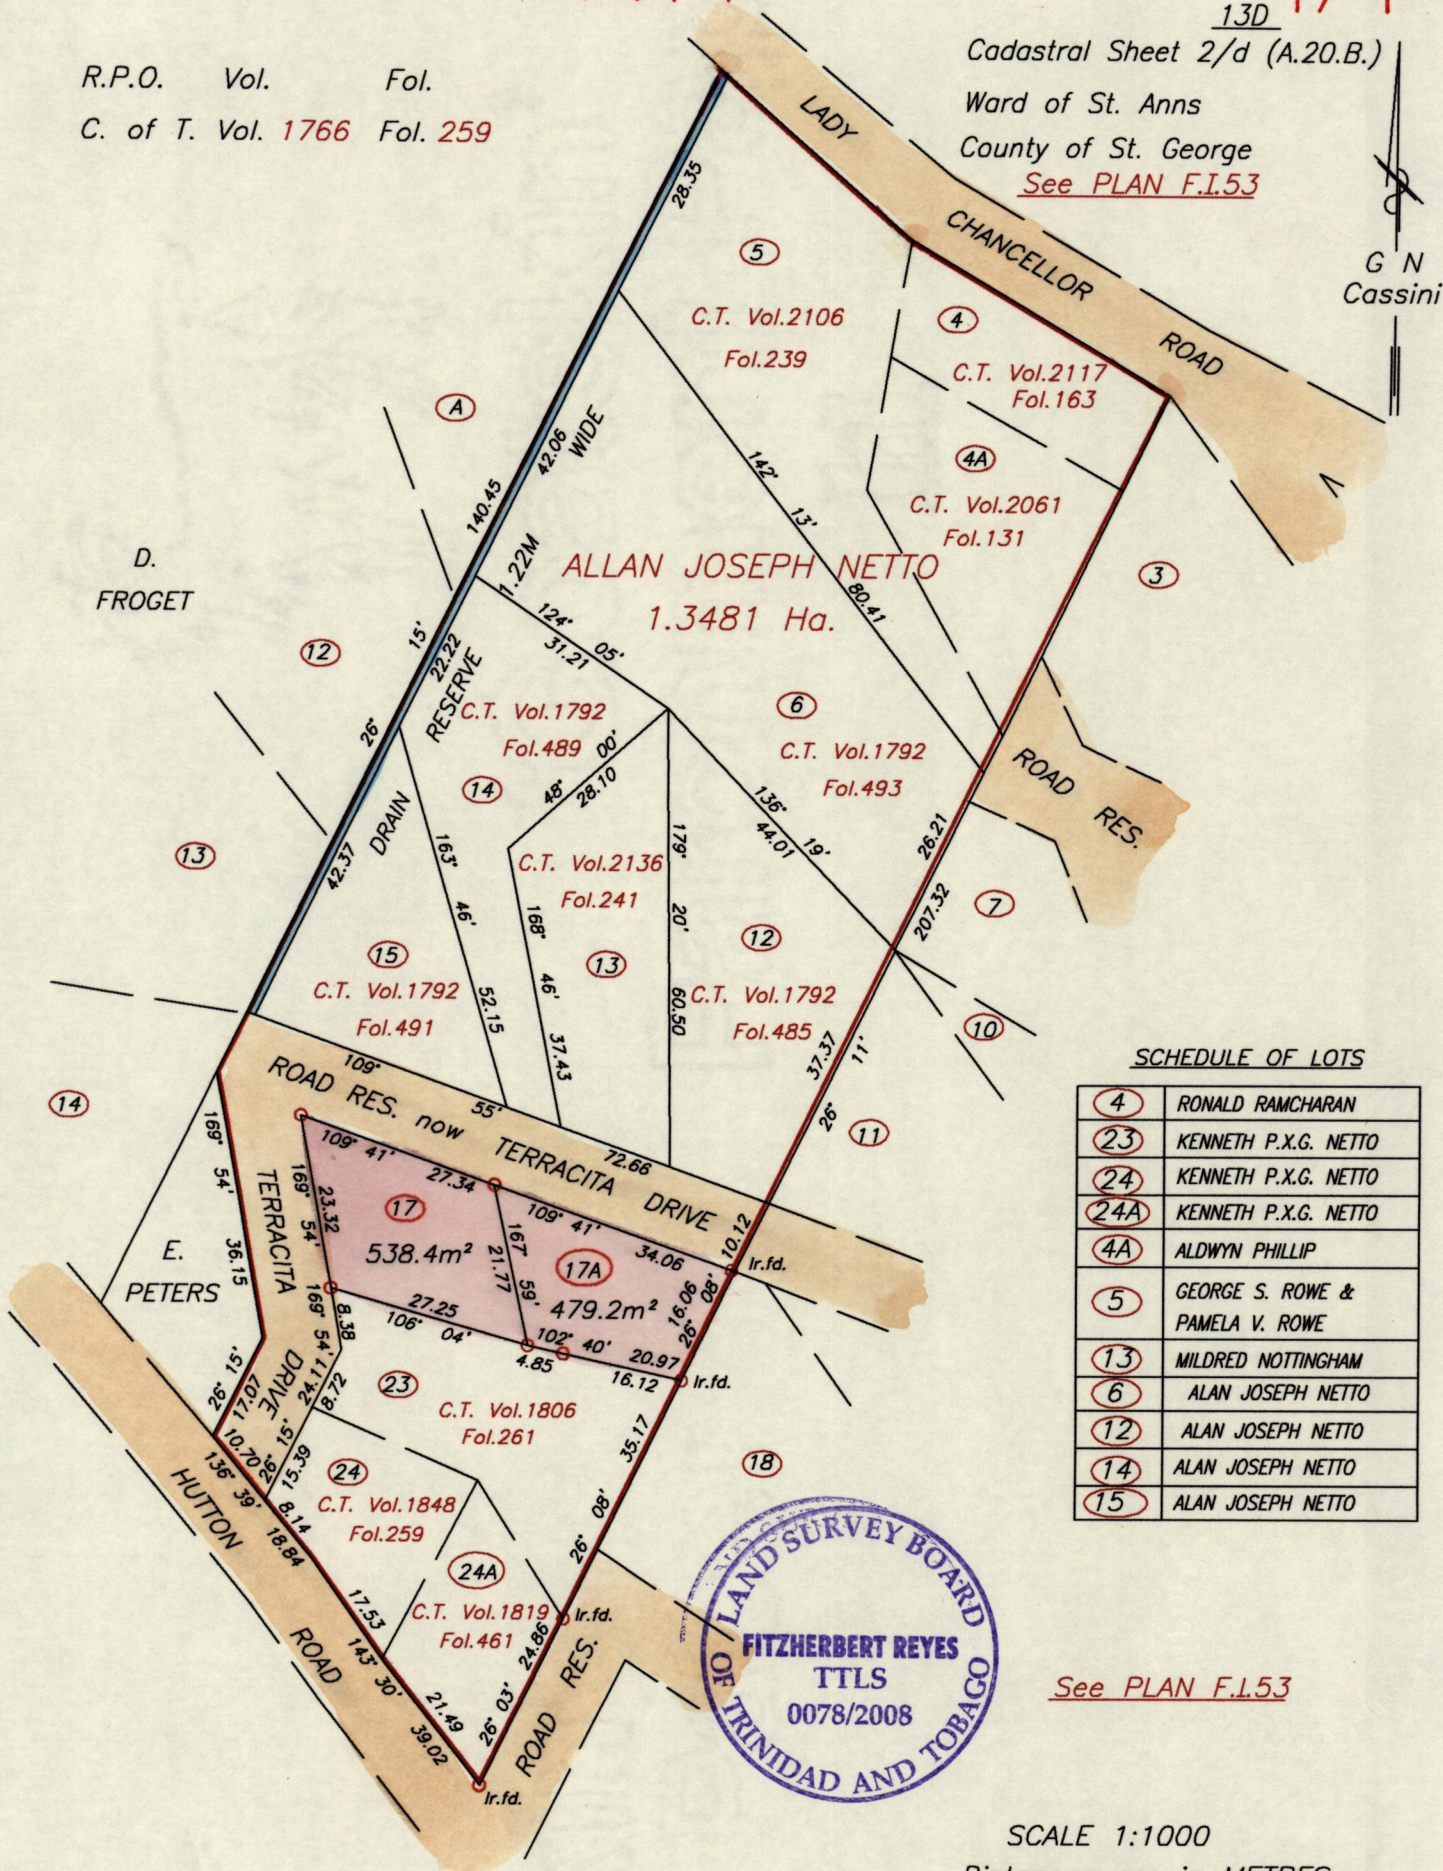

SCHEDULE OF LOTS

4	RONALD RAMCHARAN
23	KENNETH P.X.G. NETTO
24	KENNETH P.X.G. NETTO
24A	KENNETH P.X.G. NETTO
4A	ALDWYN PHILLIP
5	GEORGE S. ROWE & PAMELA V. ROWE
13	MILDRED NOTTINGHAM
6	ALAN JOSEPH NETTO
12	ALAN JOSEPH NETTO
14	ALAN JOSEPH NETTO
15	ALAN JOSEPH NETTO

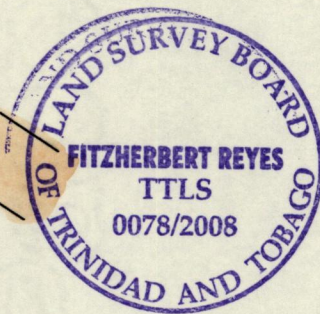

See PLAN F.I.53

SCALE 1:1000
Distances are in METRES

Approved *[Signature]*
Director of Surveys 2008-6-13

o Denotes iron put unless otherwise stated
To obtain Compass Bearing subtract 2 minutes

PLAN of 2 Parcels of land coloured pink in the Ward of St. Anns
Containing together one thousand and seventeen point six square metres
Surveyed by me, with due authority, in December 2002

In accordance with Regulation 25 (1) of the Land Surveyors' Regulations 1998,
I certify that this Plan is correct.

Checked by *[Signature]* 2008-6-13

[Signature] T.T.L.S.

Entered on

Trinidad & Tobago Land Surveyor *[Signature]* 17 March 2008