

1414

174


R.P.O. Vol. 368 Fol. 105
C.T. Vol. 4354 Fol. 327

Cadastral Sheet D.10.N. 34F
Ward of San Rafael 2/d.
County of St. George

G N
Cassin

(STATE)

Recreation Ground

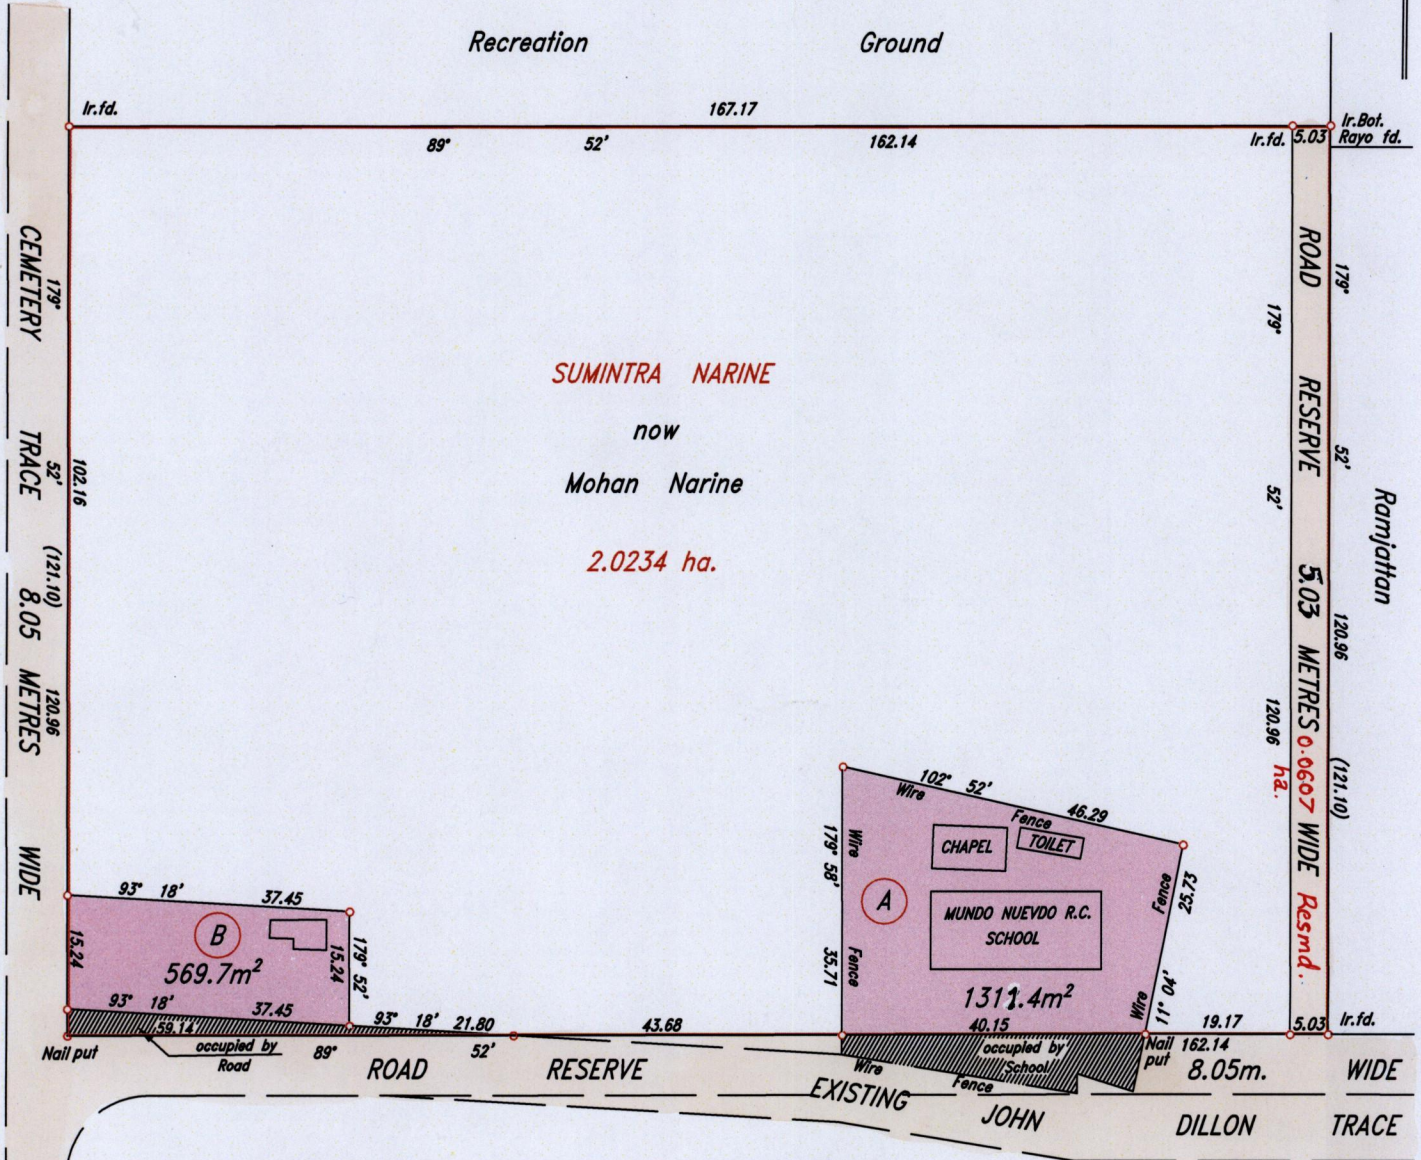

SUMINTRA NARINE
now
Mohan Narine
2.0234 ha.



See Bk 38 : 195

" " 950:328

" " 937:128

Approved *[Signature]*
Director of Surveys 2008.6.30

SCALE: 1/1000

Distances are in Metres.

Bearings based on Solar Observations
• Denotes Iron put unless otherwise stated

PLAN of 2 parcels of land coloured pink in the Ward of San Rafael
Containing together one thousand eight hundred and eighty-one point one square metres
Surveyed by me, with due authority, in June 2005.

In accordance with Regulation 25 (1) of the Land Surveyors' Regulations 1998,
I certify that this plan is correct.

Checked by *MMM 19/5/08*
Entered on.....

Winston Ramcharan
Trinidad & Tobago Land Surveyor 6th November 2007