


1330

R.P.O. Vol. 445 Fol. 491

Cadastral Sheet B.23.A 24A
Ward of Tacarigua 3/a
County of St. George
Ref. Bk. 101:56

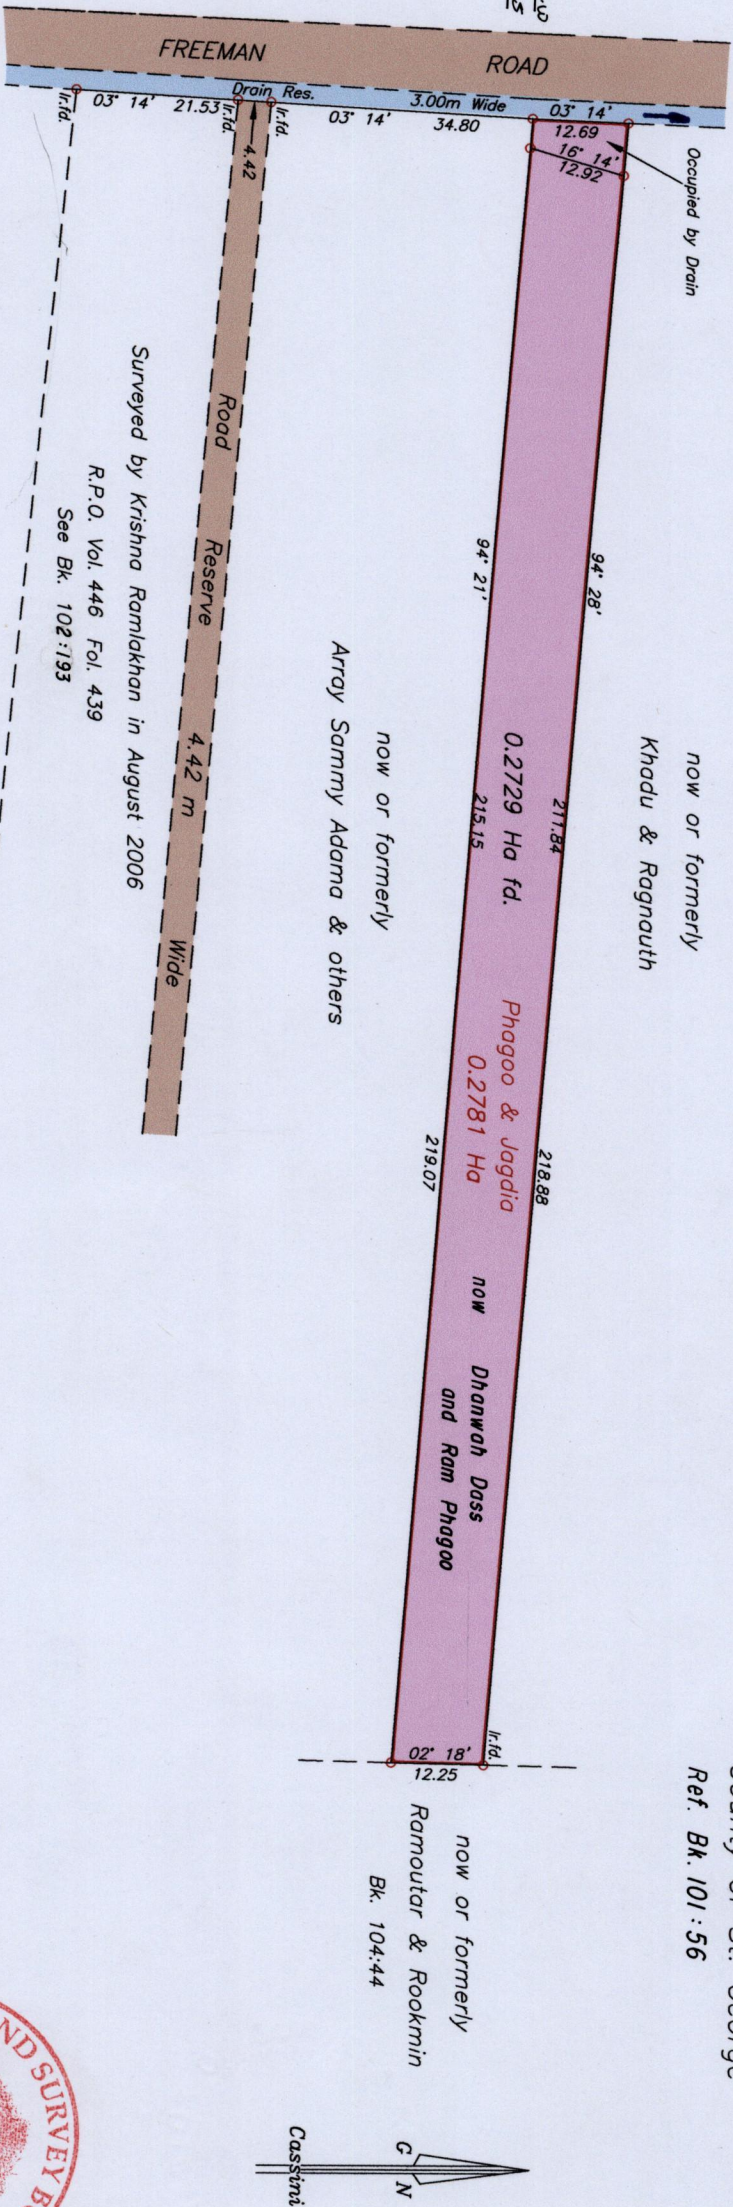

1414

Approved *[Signature]*
Director of Surveys 2008.7.3

○ Denotes Iron Put unless otherwise stated

Bearings are Cassini Grid based on Solar Observations

Plan of a Parcel of land coloured pink in the Ward of Tacarigua
Containing zero point two seven two nine hectares

Surveyed by me, with due authority, in September 2007

In accordance with Regulation 25 (1) of the Land Surveyors' Regulations 1998,
I certify that this plan is correct.

Checked By: *[Signature]* 2008/07/02 Entered On:

SCALE 1/1000

Distances are in metres



[Signature]
12th May 2008
Trinidad & Tobago Land Surveyor