

1414


1831

Cadastral Sheet E.22.0. 55C
4/d

R.P.O Vol. 683 Fol. 291
C.T. Vol. 3375 Fol. 369

Ward of Cocal
County of Nariva
Union Village

Station	Bearings	Distance
C - D	123° 23'	4.56
L - S5	126° 26'	4.34
r6 - r7	93° 45'	2.02
r2 - r3	109° 30'	1.08
r1 - r2	84° 13'	6.05
B-EP#161	355° 00'	23.41
B - V	62° 21'	3.20
V - W	123° 57'	81.68
W - X	152° 51'	61.06
X - E4	268° 02'	144.80

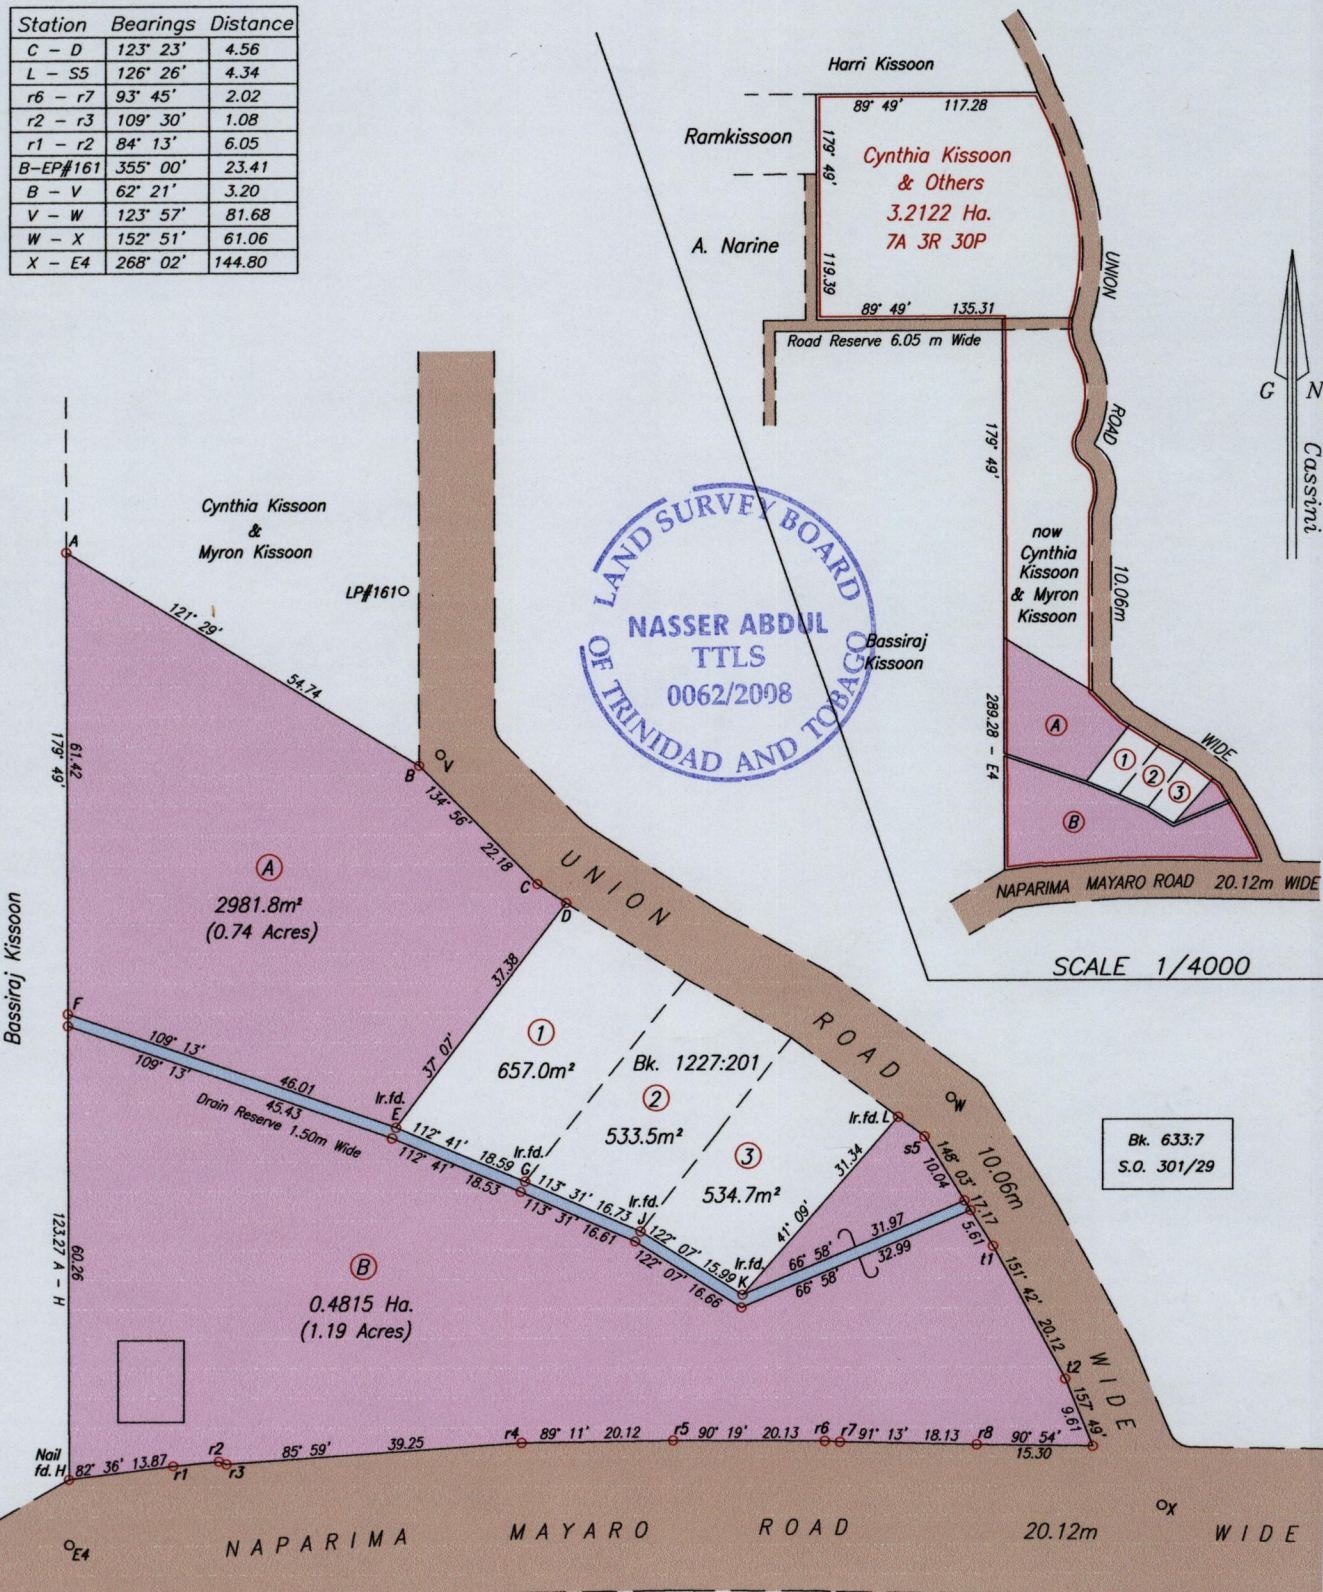

LAND SURVEY BOARD
NASSER ABDUL
TTLS
0062/2098
OF TRINIDAD AND TOBAGO

SCALE 1/4000

Bk. 633:7
S.O. 301/29

- ① Leo Cornwall & Inez Mc David Cornwall Vol. 3804 Fol. 425
- ② D. & D. Secharan Vol. 4686 Fol. 525

Approved: *[Signature]*
Director of Surveys 2008.7.1

SCALE 1/1000
Distances are in metres

○ Denotes Iron Put unless otherwise stated
Bearings are Cassini Grid based on Solar Observations
Plan of 2 Parcels of land coloured pink in the Ward of Cocal
Containing together seven seven nine six point eight square metres
Surveyed by me, with due authority, in July 2001
In accordance with Regulation 25 (1) of the Land Surveyors' Regulations 1998,
I certify that this plan is correct.

Checked By: *[Signature]* 18/6/08

[Signature]
Trinidad & Tobago Land Surveyor.....2008

Entered On.....