



1414 1414/182 182

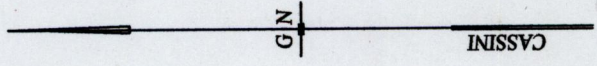

Ward of Montserrat
County of Caroni
Cadastral Sheet (D.19.H.) 44.F
I/a



Crown now State

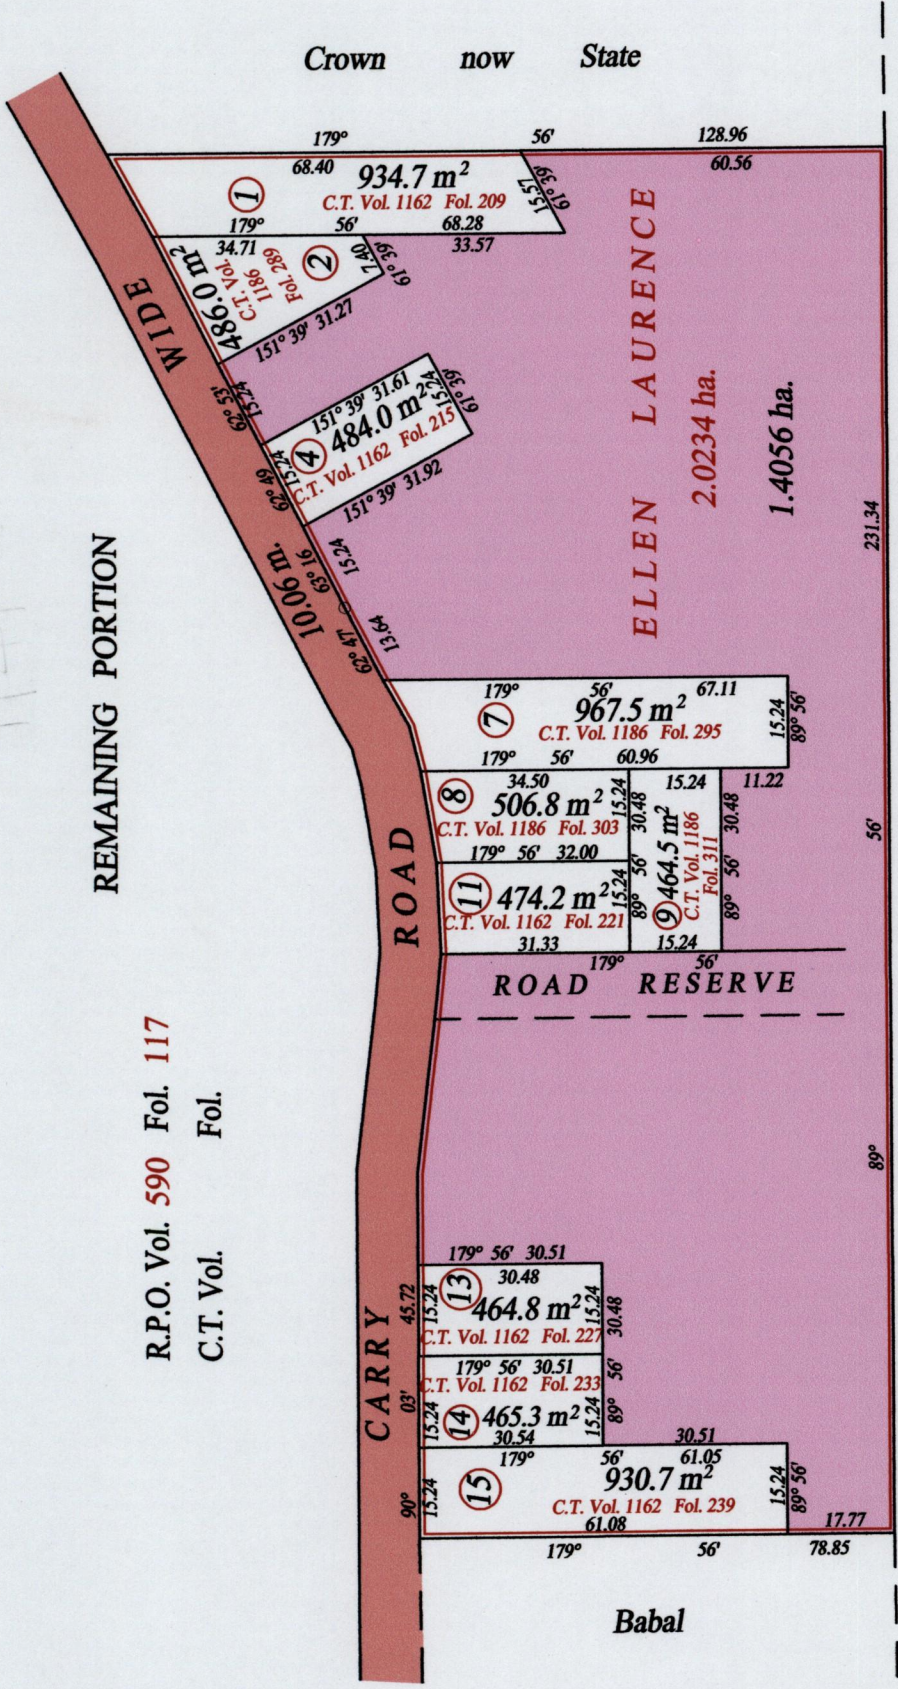

REMAINING PORTION

R.P.O. Vol. 590 Fol. 117
C.T. Vol. Fol.

Vide Bk. 1003 fol. 40

Seggooramsing now Sahdoe

SCALE : 1:1250

Distances are in metres

Approved *Winston Ramcharan*
Director of Surveys 2008-6-30

Note: To obtain compass bearings add 4 minute

This is a true copy of a diagram of two point zero two three four hectares, originally transfer to ELLEN LAURENCE, shewing a portion coloured pink and containing one point four zero five six hectares being the remainder after ten (10) previous transfers of another portion of the land. In accordance with Regulation 25 (1) of the Land Surveyors' Regulations 1998, I certify that this plan is correct.

Checked by *Winston Ramcharan*

Entered on Trinidad & Tobago Land Surveyor *S. S. Ramcharan* 2008

Babal