



R.P.O. Vol. 67 Fol. 217
 C.T. Vol. 3235 Fol. 49

23F
 Cadastral Sheet D.2.H. 4/b
 Ward of Chaguanas
 County of Caroni
 Vide: Bk. 222 Fol. 187

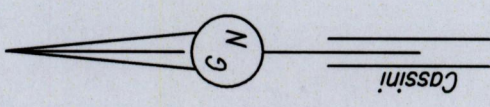

1414

19

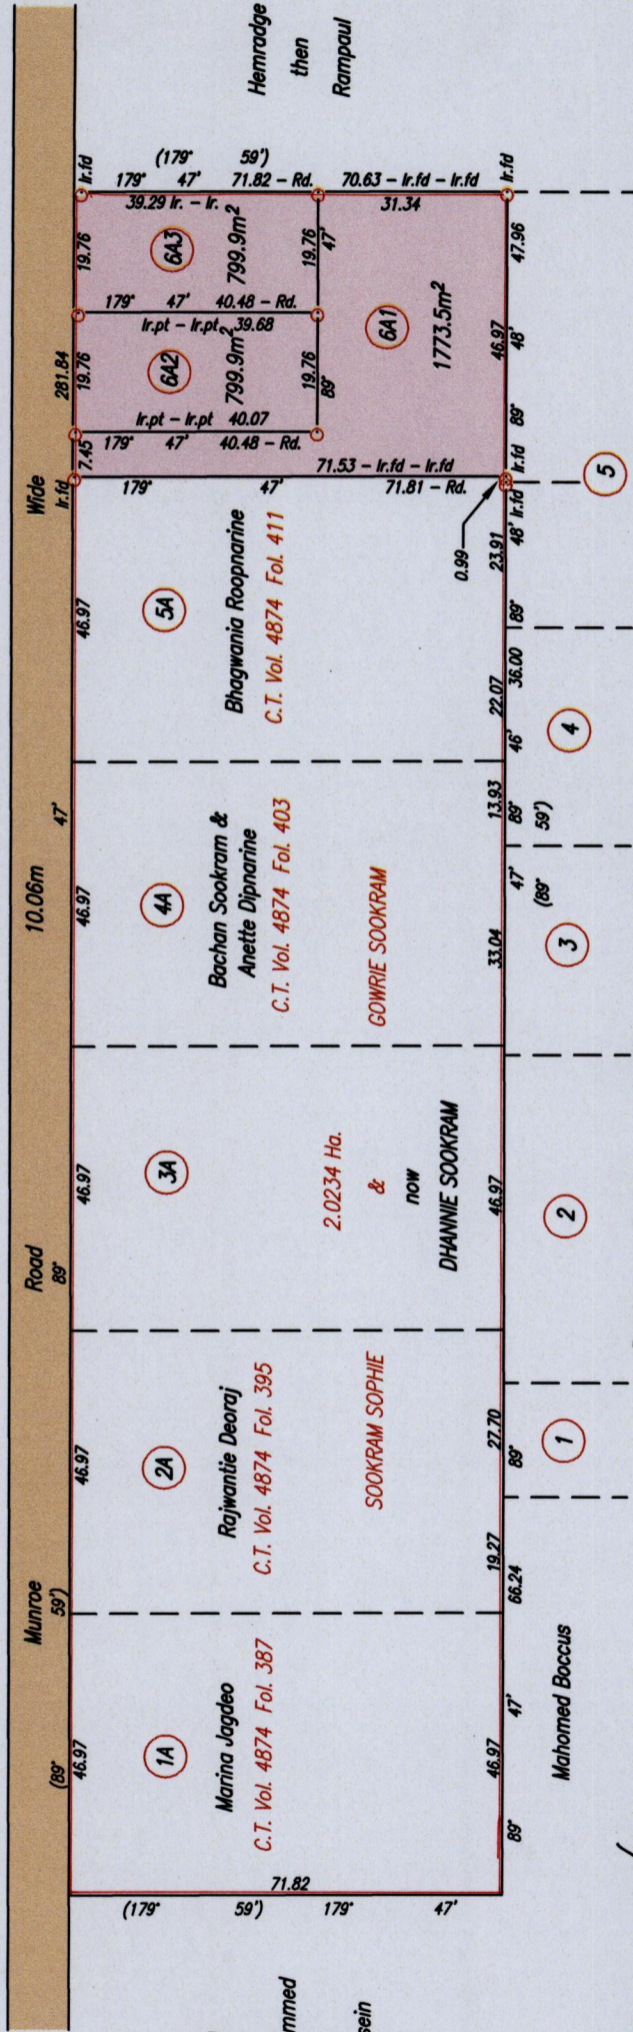

SCALE 1/1250
 Distances are in metres

Approved *[Signature]*
 Director of Surveys
 2807 10 07

○ Denotes Iron put except otherwise stated
 Bearings are Cassini Grid based on Solar Observations
 Plan of 3 Parcels of land coloured pink in the Ward of Chaguanas
 Containing together three thousand three hundred and seventy three point three square metres
 Surveyed by me, with due authority, on 25th September 2002
 In accordance with Regulation 25 (1) of the Land Surveyors' Regulations 1998,
 I certify that this plan is correct.

Entered on M.M. 4/10/07 *[Signature]*

Checked by Trinidad & Tobago Land Surveyor 2007
 3/8