


E 0672107
 N 1126055
 Reading taken with
 Handheld G.P.S.
 Garmin 76S
 U.T.M. 20 Naparima

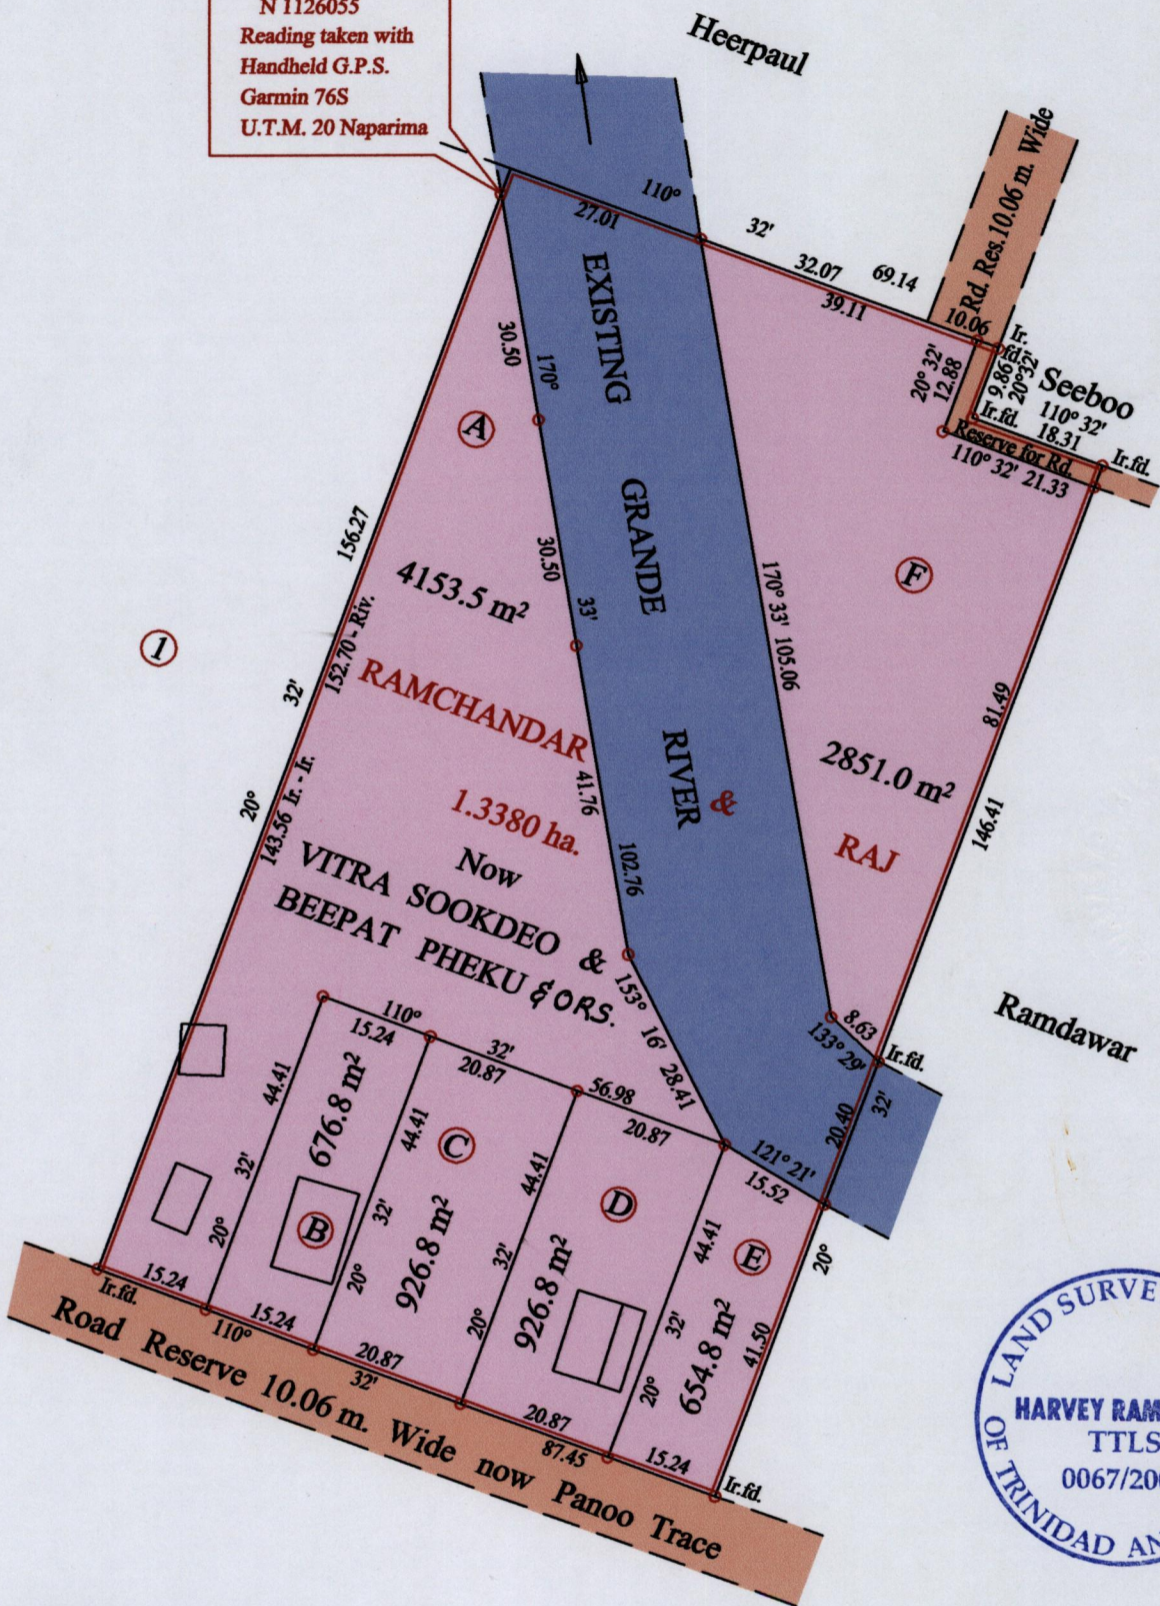

Approved
 Director of Surveys

Vide Plan 985 Fol. 192

○ Denotes Iron put except stated otherwise.

SCALE : 1:1000

Note: Bearings are cassini grid based on solar observations Distances are in metres

PLAN of 6 Parcels of land coloured pink in the Ward of Naparima
 Containing together ten thousand one hundred and eighty nine point eight square metres
 Surveyed by me, with due authority, in March 2006
 In accordance with Regulation 25 (1) of the Land Surveyors' Regulations 1998,
 I certify that this plan is correct.

Checked by
 (Signature)

Entered on Trinidad & Tobago Land Surveyor 3.06.2008