
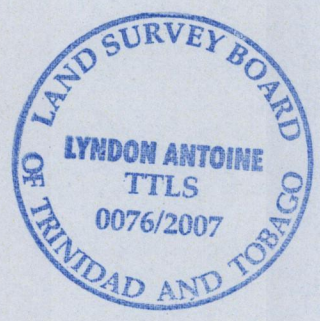


1414

2009

U.P.R.N.....
R.P.O Vol. Fol.
C.T Vol. 3769 Fol. 281
BON ACCORD

Cadastral Sheet I.21.B ^{1E}/_{6/c/2}
Ward of Tobago
Parish of St. Patrick

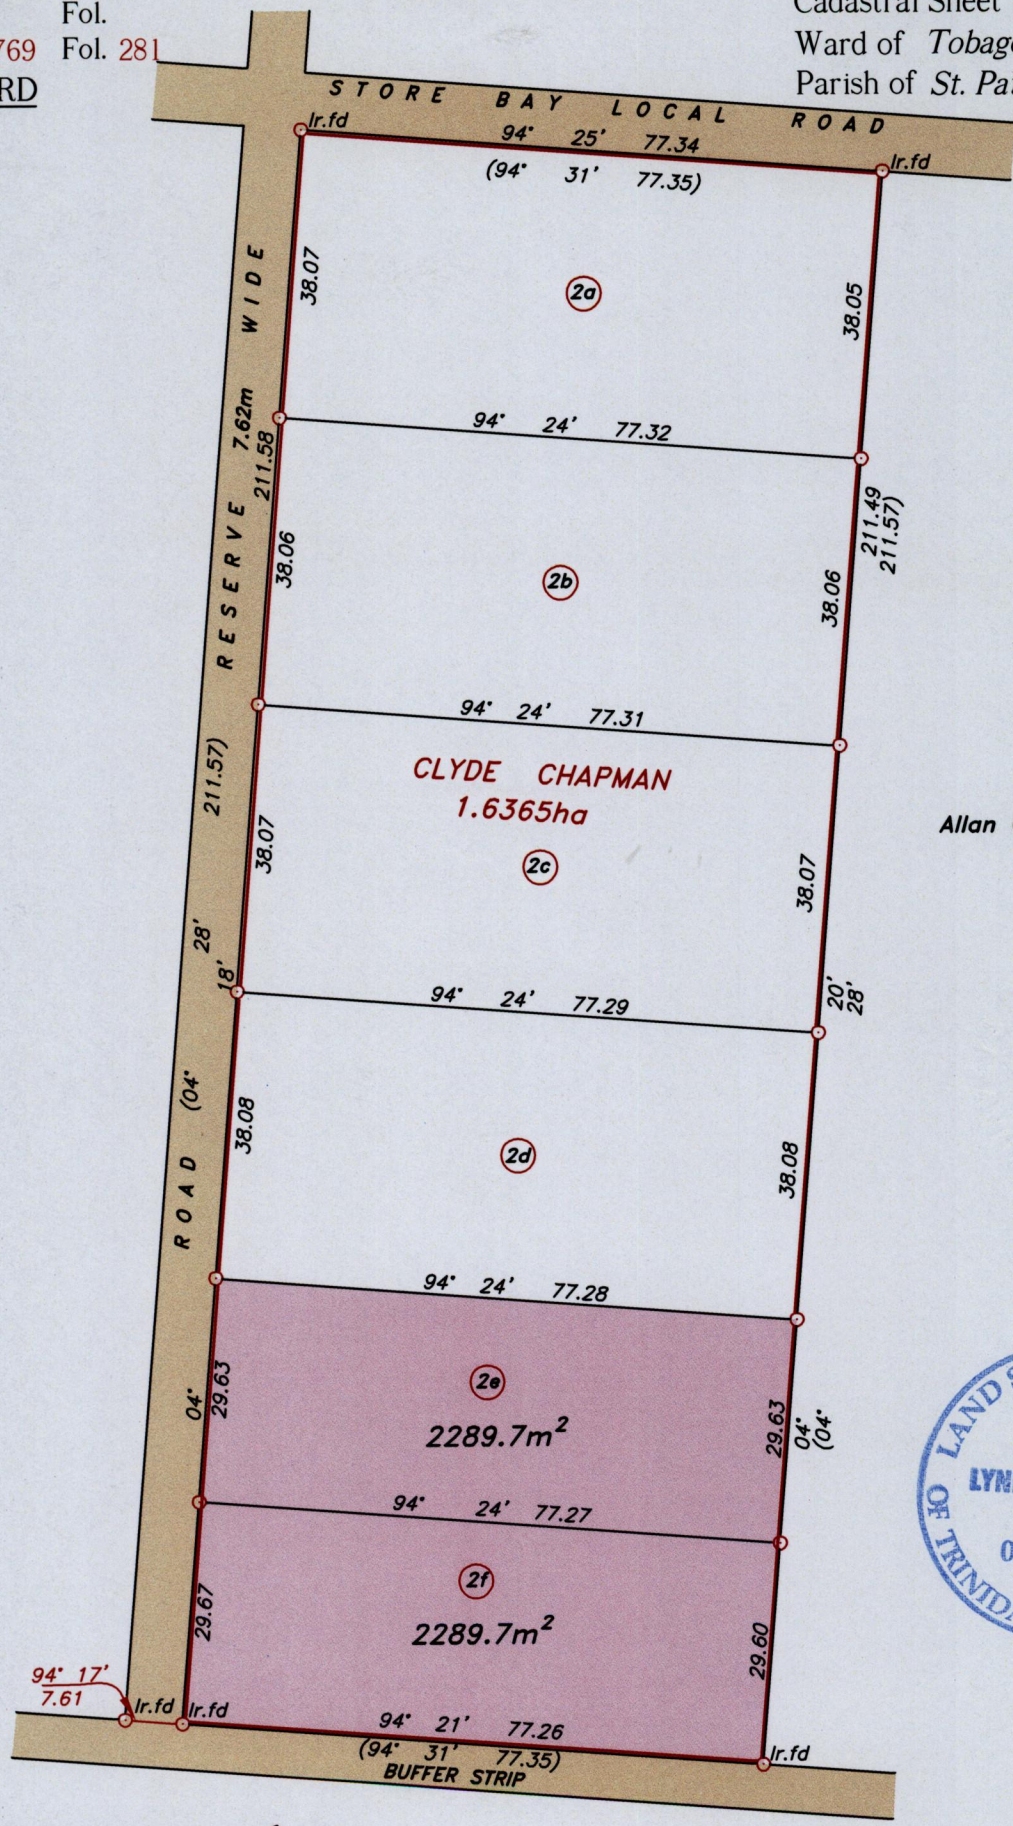

Approved *[Signature]*
 Director of Surveys 2008.7.29
 ○ Denotes iron put, except otherwise stated.
 Bearings are grid based on solar observations

SCALE 1:1000

Distances are in metres

PLAN of 2 parcels of land coloured pink in the Ward of Tobago
 Containing together four thousand five hundred and seventy nine point four hectares.
 Surveyed by me, with due authority on 28th August 2007.
 In accordance with Regulation 25 (1) of the Land Surveyors' Regulations 1998, I certify that this
 plan is correct.

Checked by *[Signature]* 24/7/07
 Entered.....

[Signature]
 18th October

Trinidad & Tobago Land Surveyor..... 2007.

path: \\Aasl-server\99SURVEY\C064\CHAPMAN.dwg