
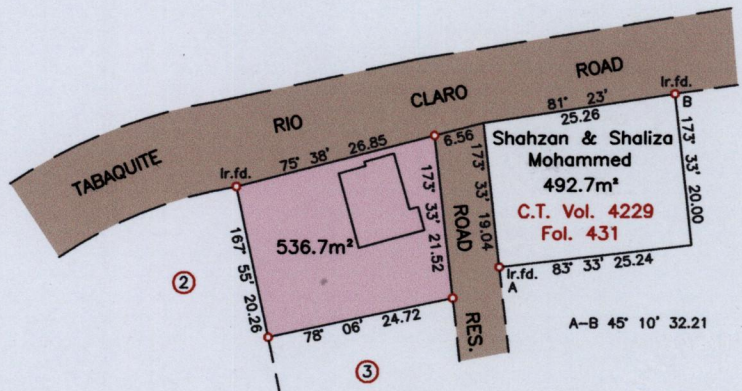


1414/301414

30

R.P.O. Vol. 118 Fol. 511
C.T. Vol. 2642 Fol. 189

Ref: L&S Plan P.E. 217
BK. 1273: 187

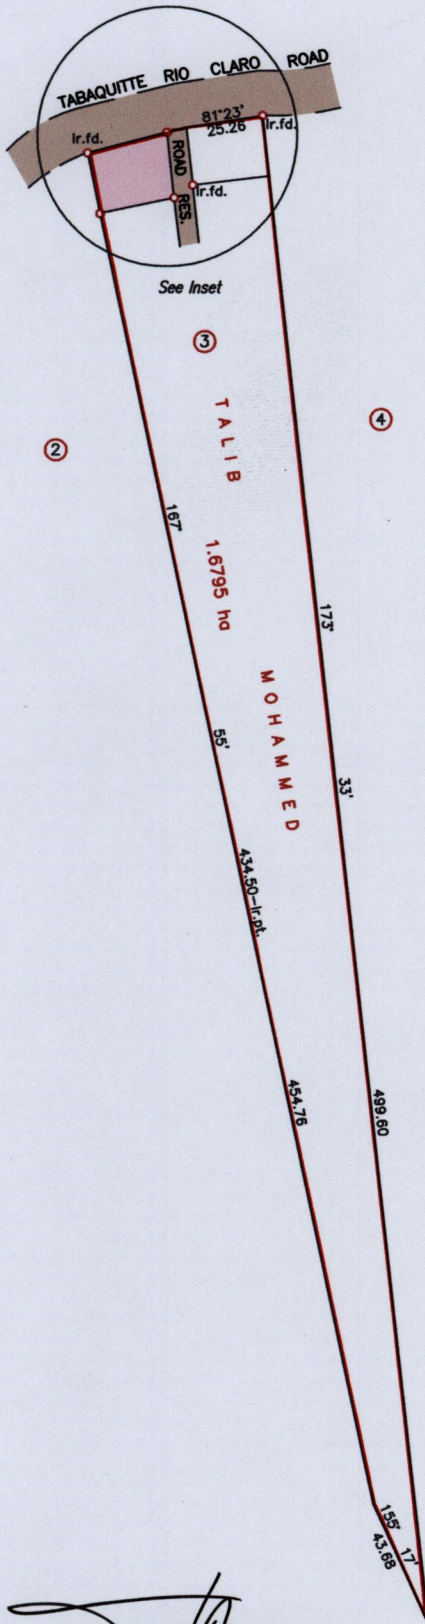

Inset
SCALE 1/1000

Approved.....*[Signature]*
Director of Surveys
2005-10-10

SCALE 1/2500

Distances are in Metres

○ Denotes Iron put except otherwise stated
 Bearings are Cassini Grid based on Solar Observations
 Plan of a Parcel of land coloured pink in the Ward of Charuma
 Containing five three six point seven square metres
 Surveyed by me with due authority, in March 2005
 In accordance with Regulation 25 (1) of the Land Surveyors' Regulations 1998,
 I certify that this plan is correct.

Checked by *[Signature]*
 Entered..... Trinidad & Tobago Land Surveyor *[Signature]* September 03, 2007