


R.P.O. Vol. 16 Fol. 347
 C.T. Vol. 529 Fol. 453

Crown then Authur Warrick

Ward of Moruga
 County of Victoria
 Cadastral Sheet (G 20 G) 74 C
 1/c

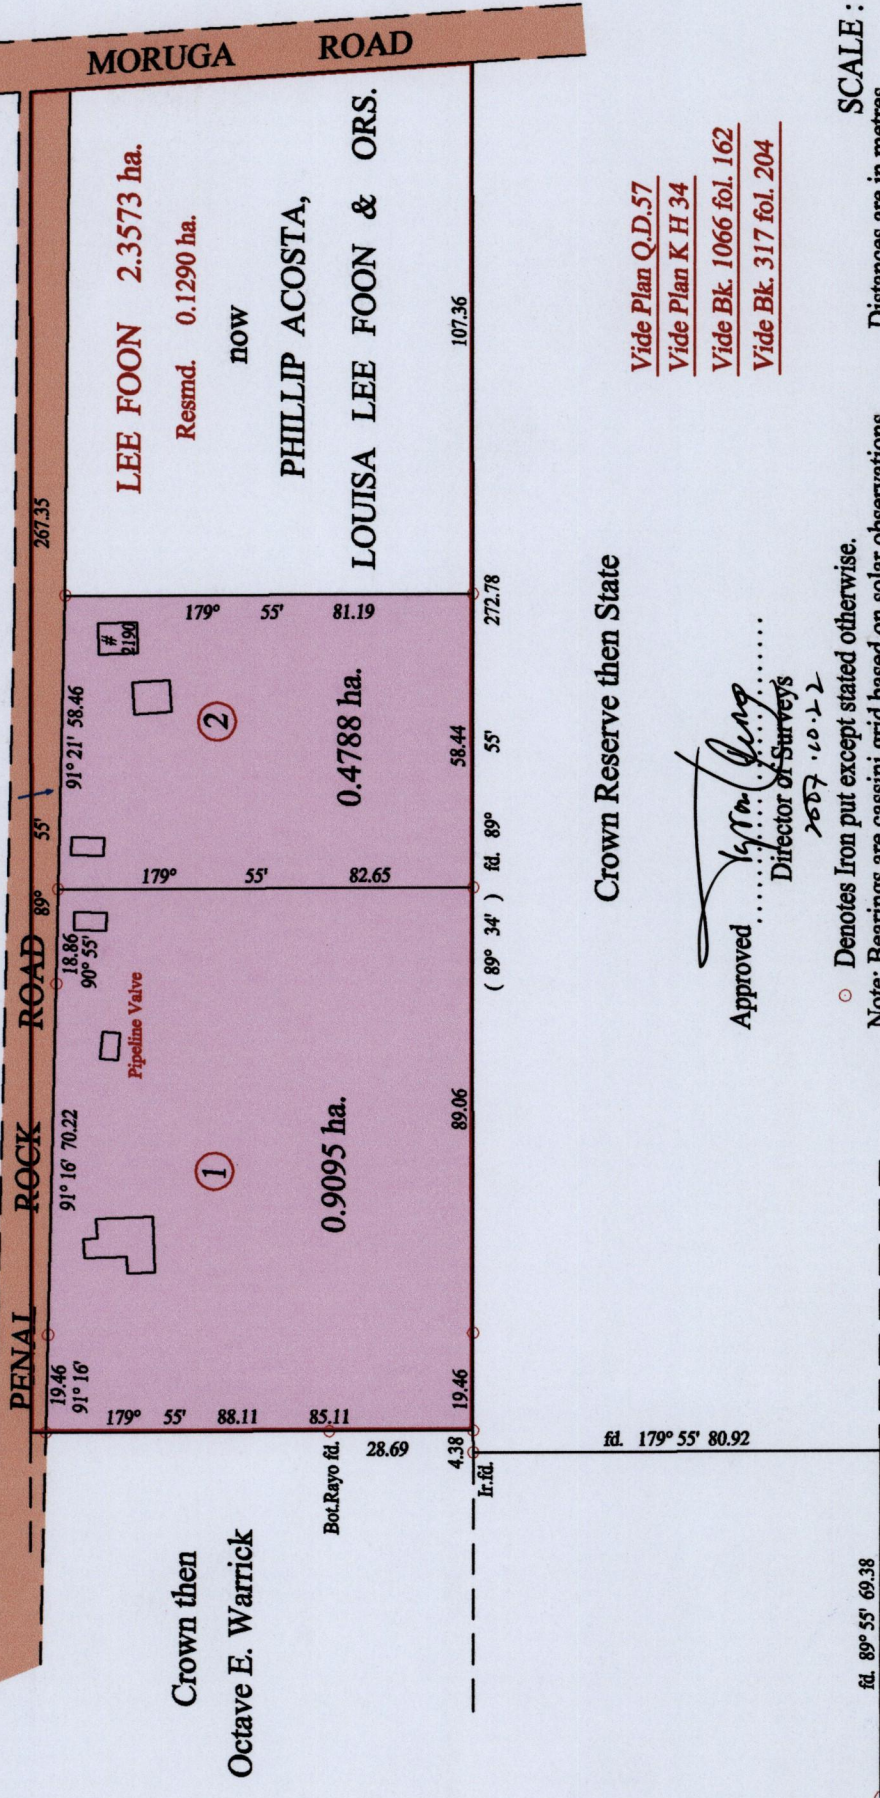

1414
 19/4/32



32

Crown Reserve then State

Vide Plan Q.D. 57
Vide Plan K H 34
Vide Bk. 1066 fol. 162
Vide Bk. 317 fol. 204

Approved
 Director of Surveys
 2007.10.12

SCALE : 1:1500

○ Denotes Iron put except stated otherwise.

Note: Bearings are cassini grid based on solar observations Distances are in metres

PLAN of 2 Parcels of land coloured pink in the Ward of Moruga
 Containing together one point three eight three hectares
 Surveyed by me, with due authority, in September 2005

In accordance with Regulation 25 (1) of the Land Surveyors' Regulations 1998,
 I certify that this plan is correct.

Checked by *[Signature]*
 2007.09.10/07

Entered on Trinidad & Tobago Land Surveyor 2007