

1414



1414/35

35

R.P.O. Vol. 4
C.T. Vol. 2443

Fol. 577
Fol. 261

Cadastral Sheet (D.19.K.) 44F/1/c
Ward of Montserrat
County of Caroni

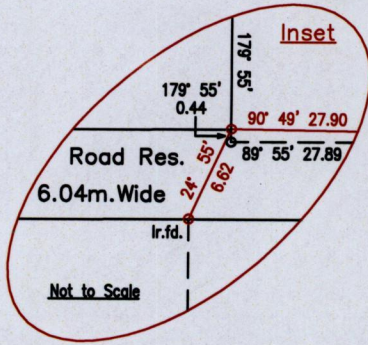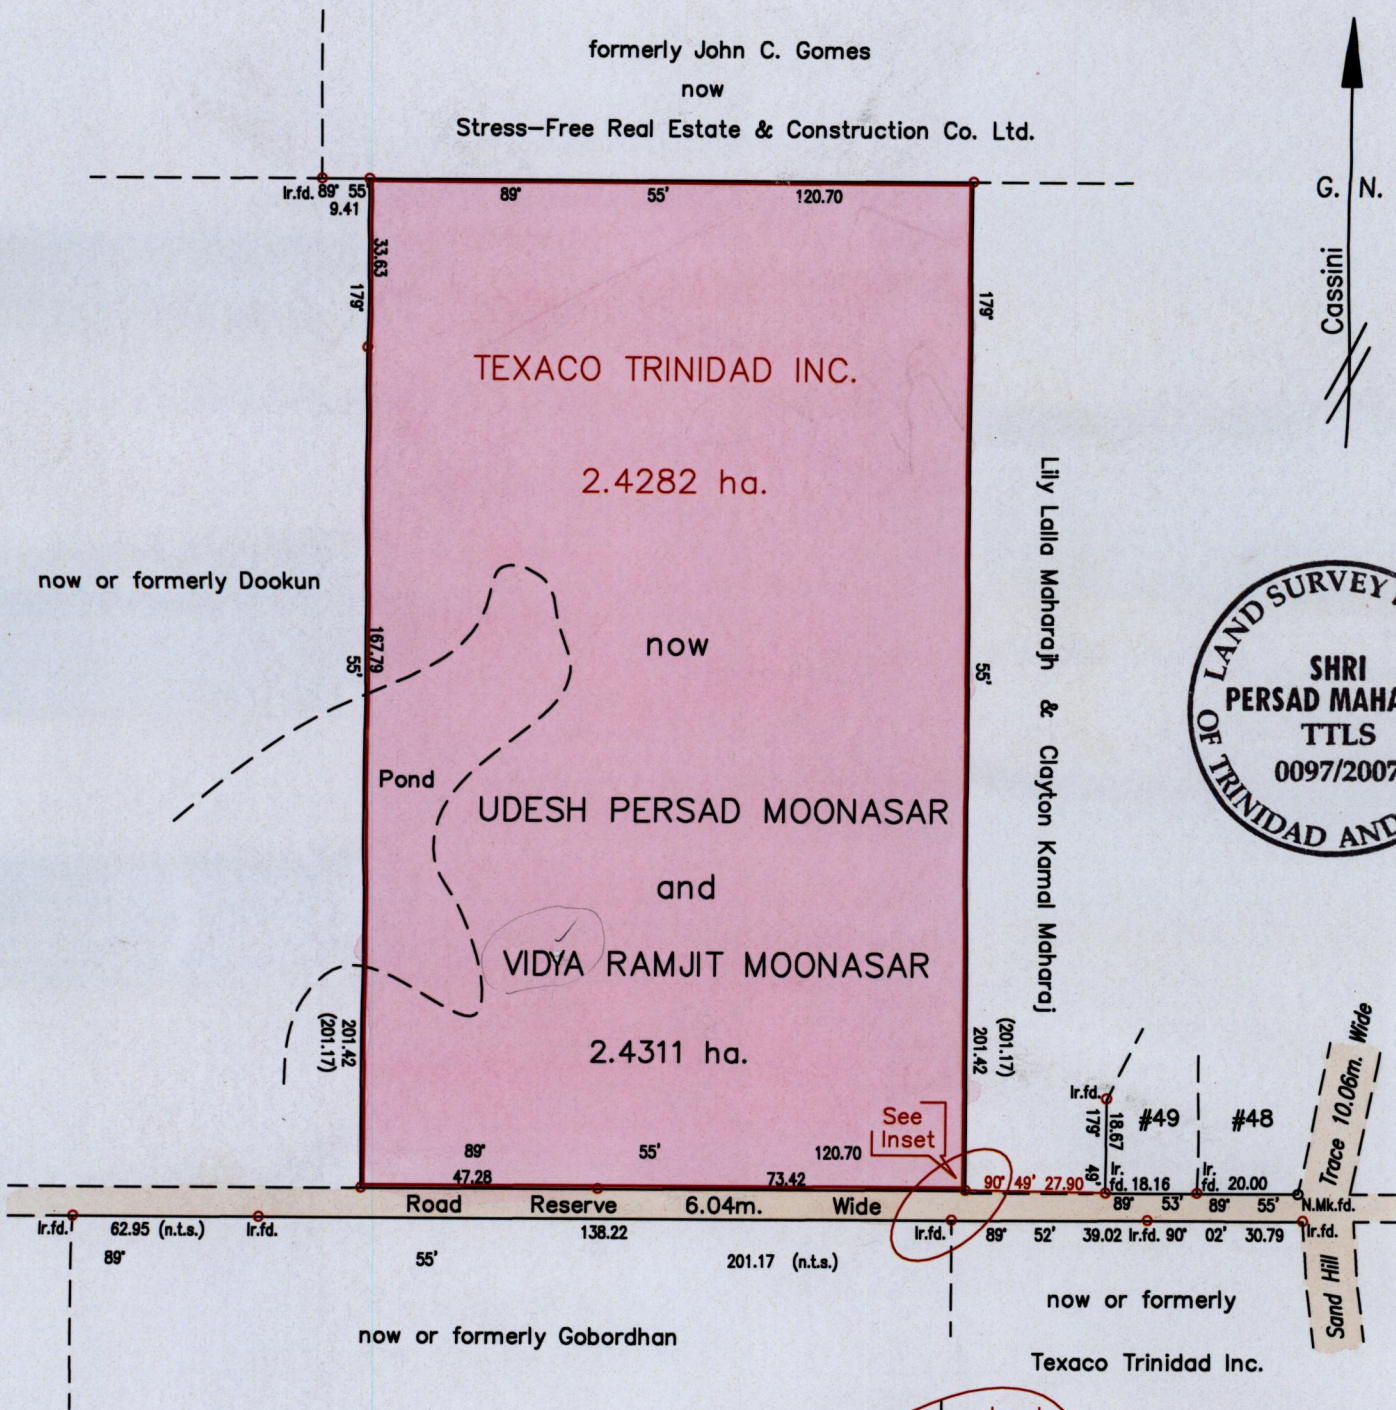

- References :
- Bk.253 fol.149
 - Bk.253 fol.162
 - Bk.253 fol.160
 - Bk.1117 fol.101
 - Plan J.C. 45
 - Plan J.A. 110

Approved *[Signature]*
Director of Surveys

SCALE 1:1500
Distances are in metres

○ Denotes Iron put except where otherwise stated
Bearings are based on Solar Observations

PLAN of a Parcel of land coloured pink in the Ward of Montserrat
Containing two point four three one one hectares
Surveyed by me, with due authority, in Februaruy and May 2007 for Udesb Moonasar
In accordance with Regulation 25 (1) of the Land Surveyors' Regulations 1998,
I certify that this plan is correct.

Checked by *[Signature]* *[Signature]*

Entered on. Trinidad & Tobago Land Surveyor. 14th May 2007.