


1414

1414/40

4()

R.P.O. Vol. 110 fol. 487  
C.T. Vol. fol.

VOL. 4978 FOL. 357

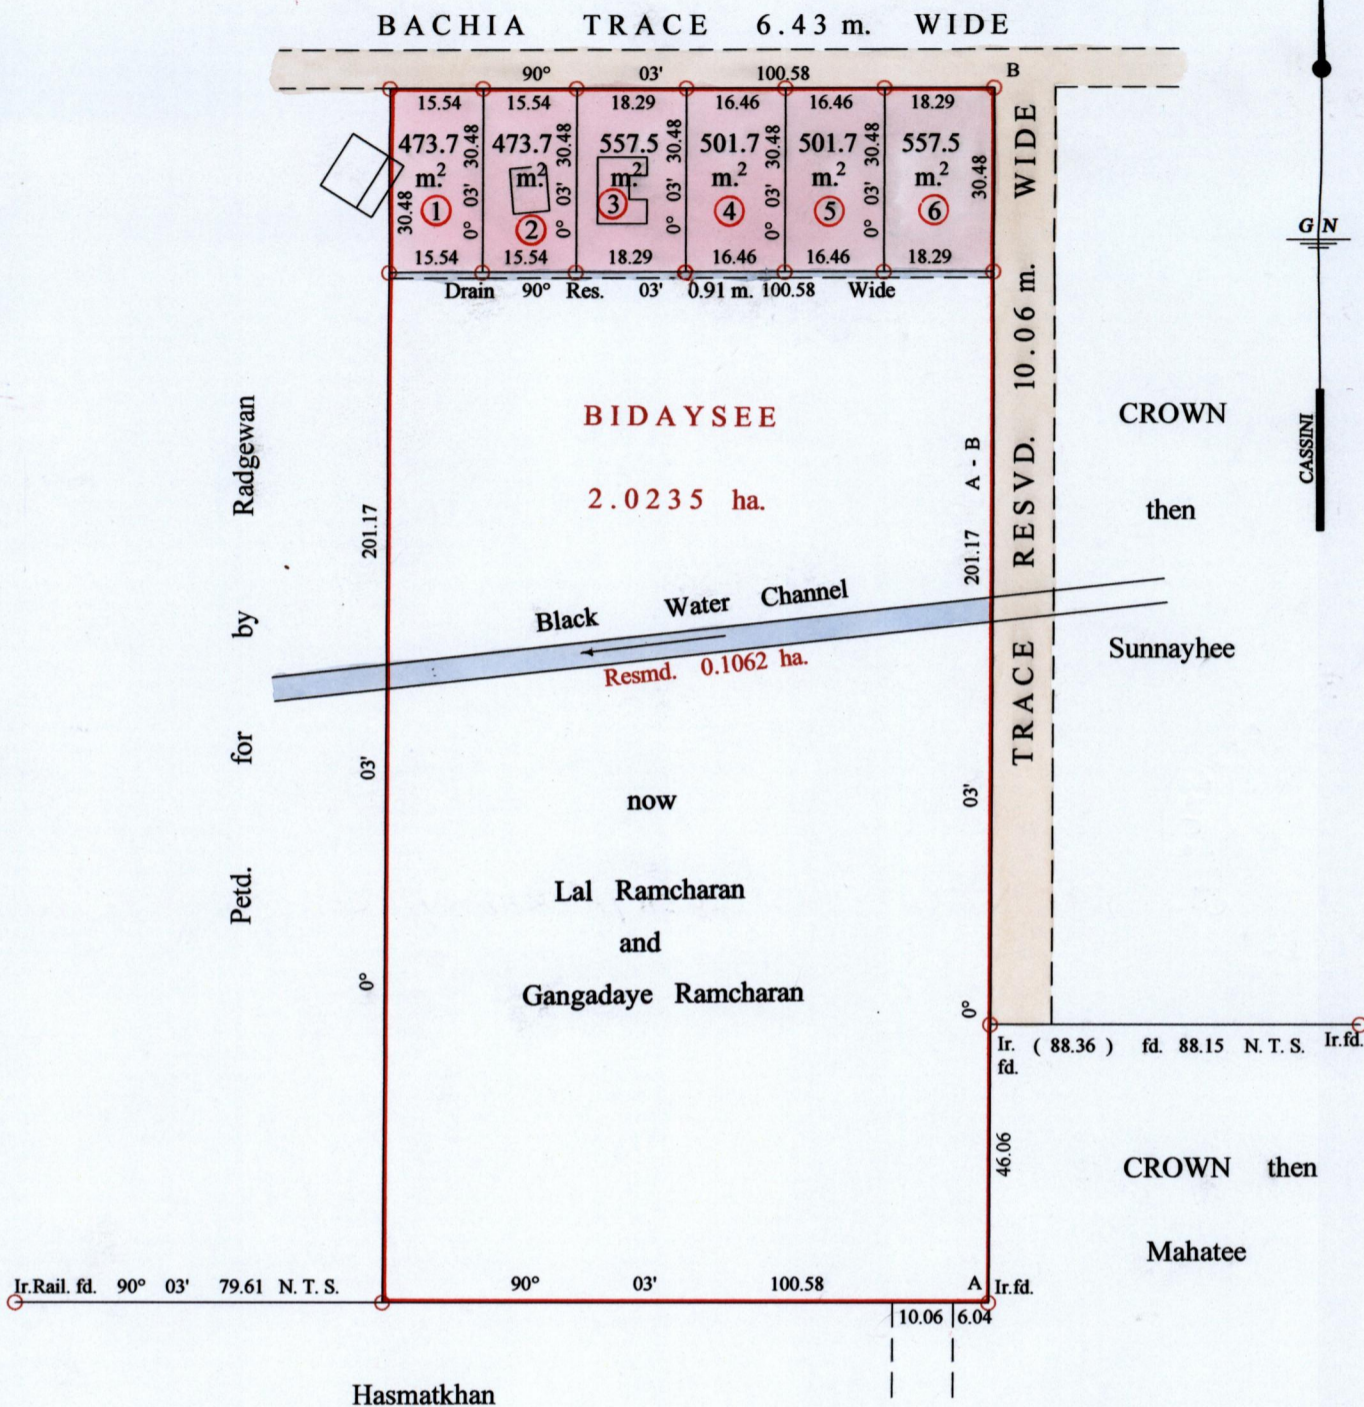

Unreg. Subdivision Bk. 1053 Vol. 2  
fol. 540

Approved *[Signature]*  
Director of Surveys  
2007-10-07

○ Denotes Iron Put Except  
Otherwise Stated

SCALE : 1: 1250

Note: Bearings are cassini grid based on solar observations Distances are in metres


PLAN of 6 Parcels of land coloured pink in the Ward of Siparia  
Containing together three thousand and sixty five point eight sq. metres  
Surveyed by Mr. Stoute, in March 1981.  
Prepared by me, with due authority, in August 2007.

In accordance with Regulation 25 (1) of the Land Surveyor's Regulations 1998,  
I certify that this plan is correct.

Checked by *[Signature]*

*[Signature]*

Entered on ..... Trinidad & Tobago Land Surveyor ..... 2007

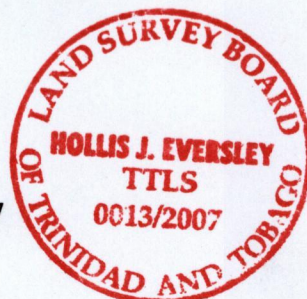

(0.1)

1.

2.

3.

4.

5.

6. VOL. 4978 FOL. 363 LESHYA RAMCHARAN & RAFFIE MOHAMMED

