

1414

1414/51

51

U.P.R.N No.....

R.P.O. Vol...75

Fol...311

C.T. Vol...3121

Fol...71


Cadastral Sheet (D.9.F) 34B

Ward of Chaguanas 4/c & 4/d

County of Caroni

G. N.

Cassini

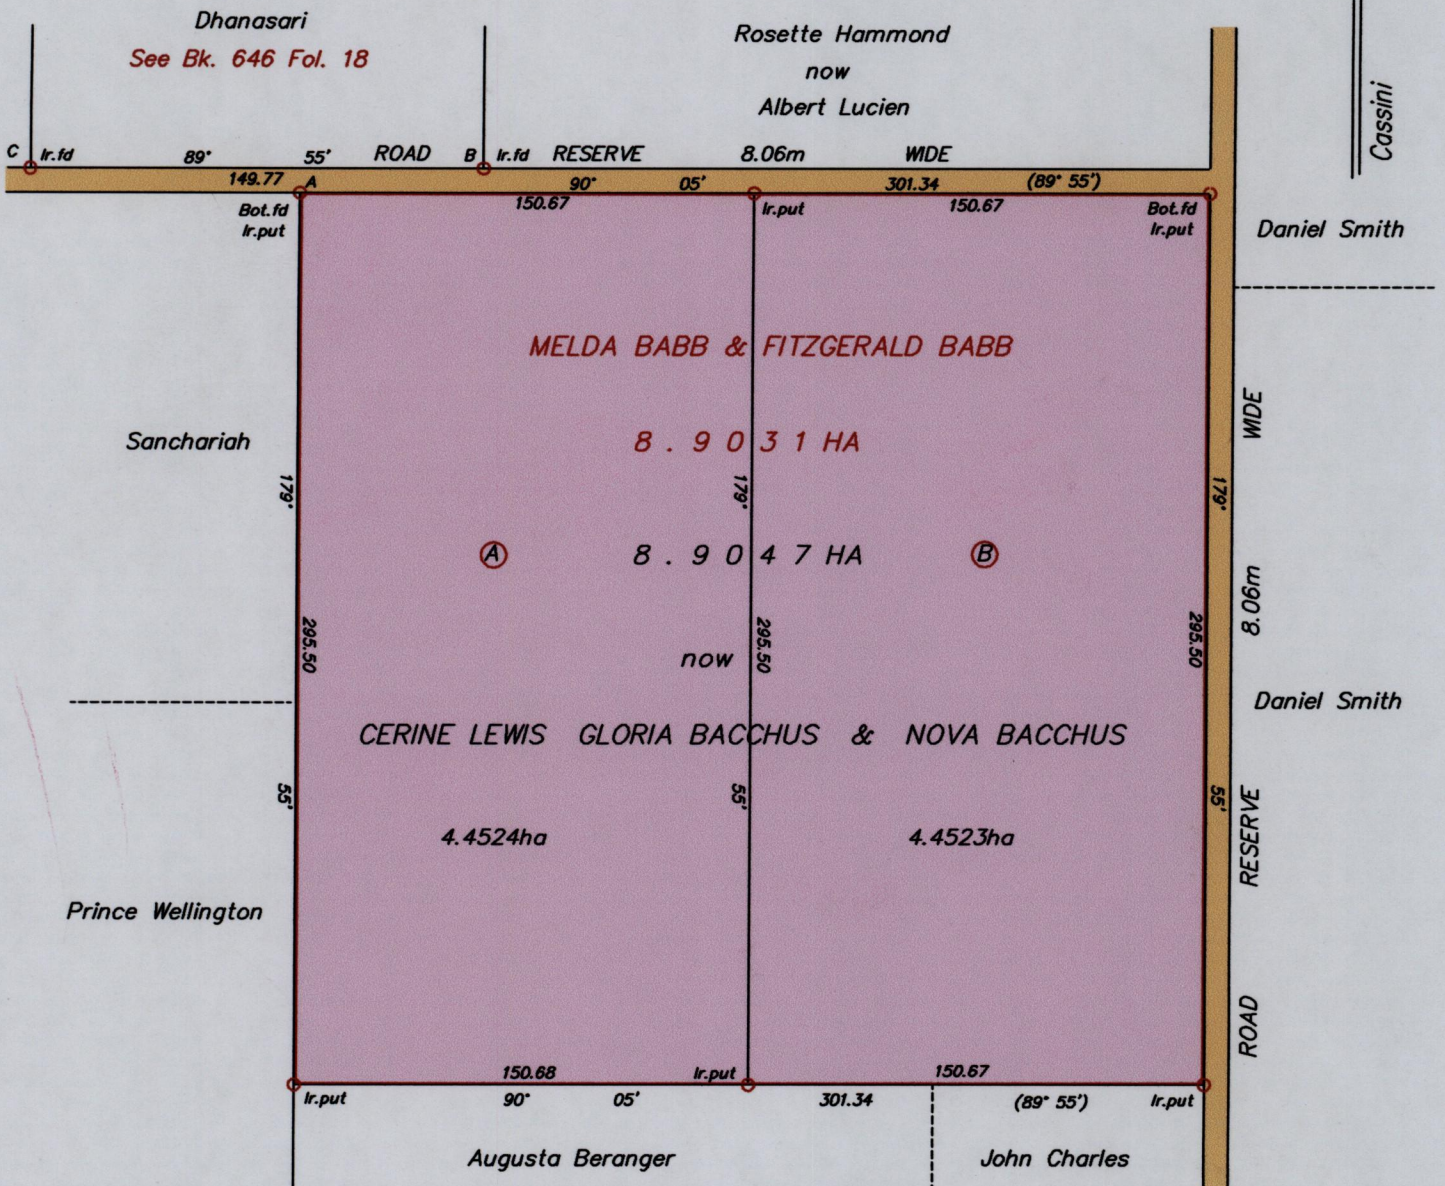

A-B 81° 15' 61.50
A-C 275° 07' 89.53

Approved by: *[Signature]*
Director of Surveys
2007.11.14

SCALE 1/2500
Distances are in metres

Bearings are Cassini Grid based on Solar Observations
Plan of 2 Parcels of land coloured pink in the Ward of Chaguanas
Containing Together eight point nine zero four seven hectares
Surveyed by me, with due authority, in May 2005



In accordance with Regulation 25 (1) of the Land Surveyors' Regulations 1998,
I certify that this plan is correct.
Checked by: *[Signature]* 2007.11.12
Entered on..... Trinidad and Tobago Land Surveyor... *[Signature]* 28th June 2007