

1414

1414/62


62

C.T. Vol. 3009 Fol. 435

Cadastral Sheet D.8.F. 34A  
4/c

Ward of Chaguanas


County of Caroni

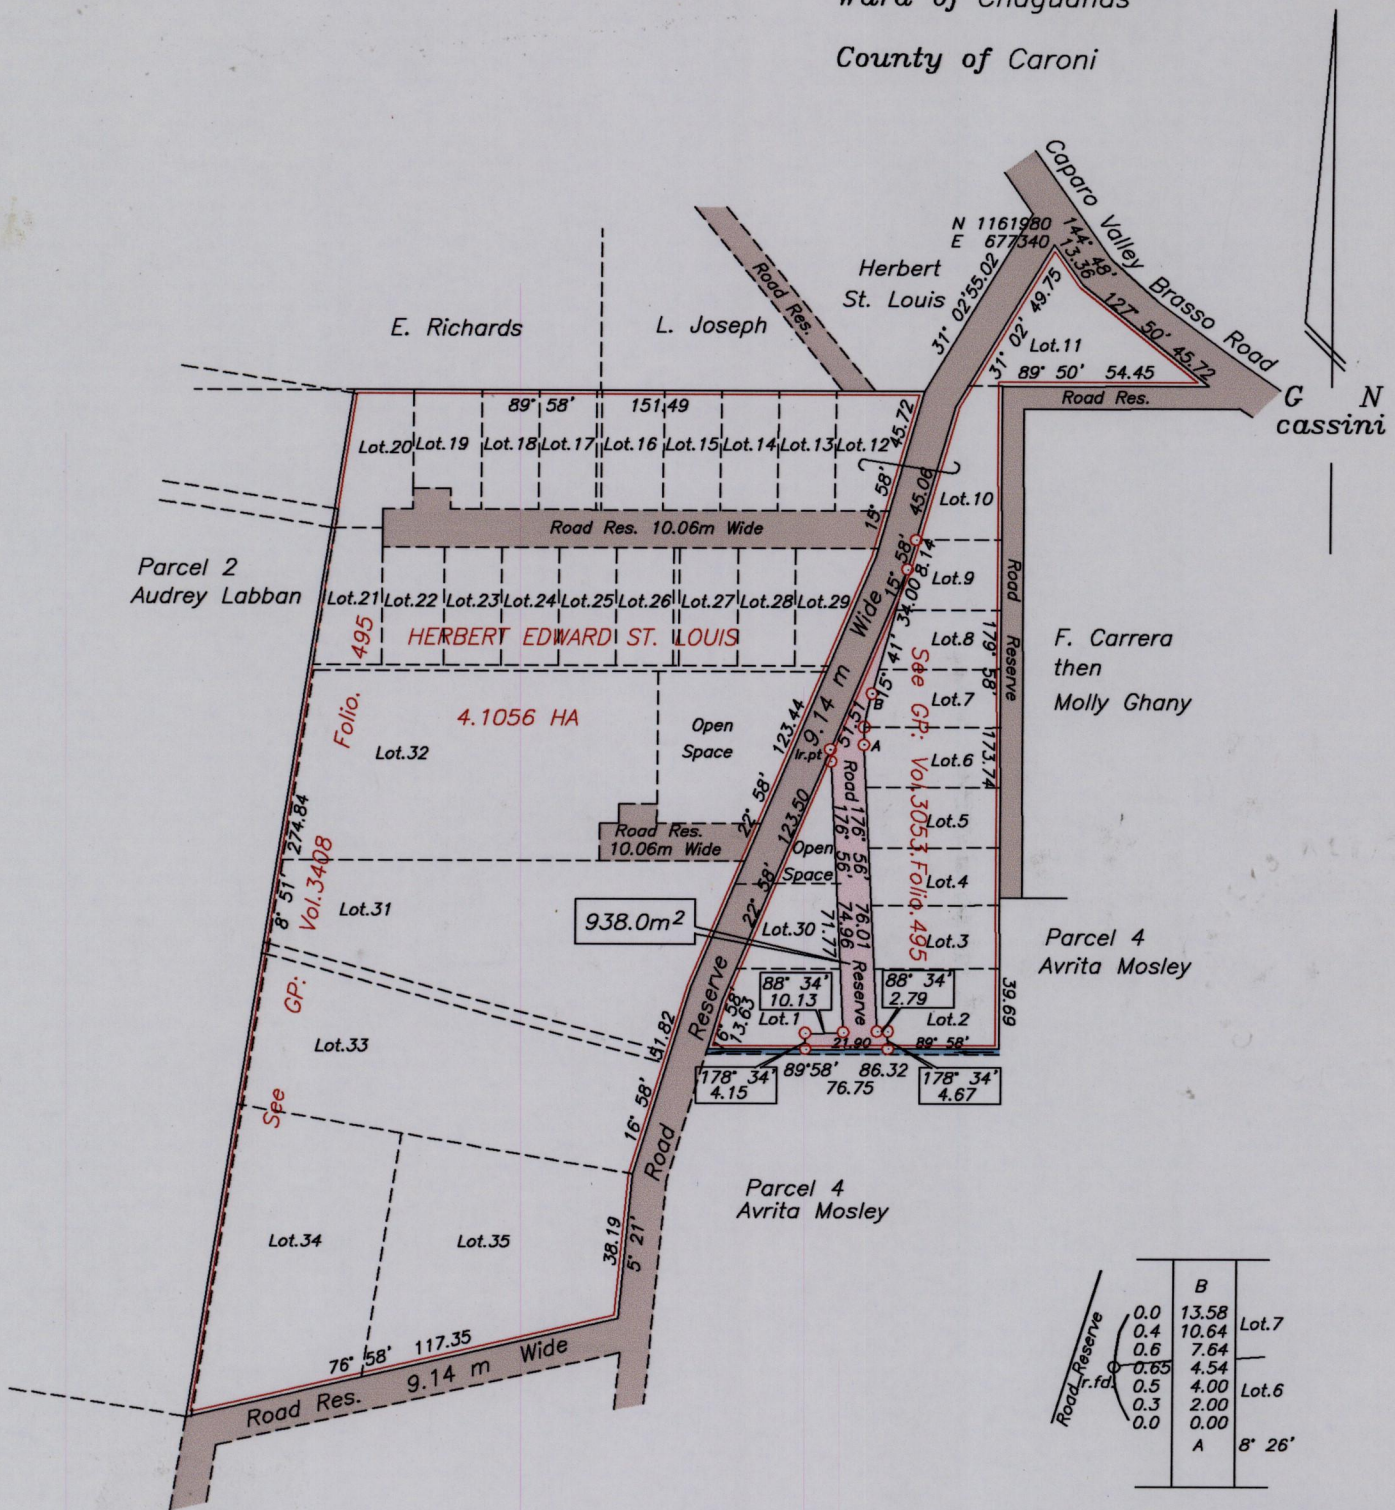

Approved *[Signature]*  
 Director of Surveys  
 2007-11-22

See: Plans EH.158  
 JA.218  
 JA.173  
 Bk. 1358/97

SCALE 1/2000  
 Distances are in metres

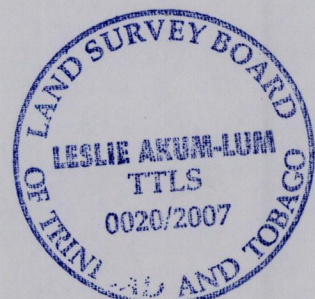

⊙ Denotes Iron found except otherwise stated  
 Bearings are Cassini grid based on Magnetic Needle  
 Note: To obtain compass bearings add 2 minutes.

PLAN of a Parcel of land coloured pink in the Ward of Chaguanas

Containing nine hundred and thirty eight point zero square metres

Surveyed by me, with due authority, in June 2005

In accordance with Regulation 25 (1) of the Land Surveyors' Regulations 1998,  
 I certify that this plan is correct.

Checked by *[Signature]* 16/11/07

*[Signature]*

Entered..... Trinidad & Tobago Land Surveyor *[Signature]* 26th Oct 2007