


1414/72

R.P.O. 5812007/17127
H. Ramjattan

R.P.O. Vol. 437 Fol. 395
C.T. Vol. Fol.

Ward of Cedros
County of St. Patrick
Cadastral Sheet (F.14.N & O) 62 D
3/c

Road Reserve 15.29 m. Wide now North Rd.

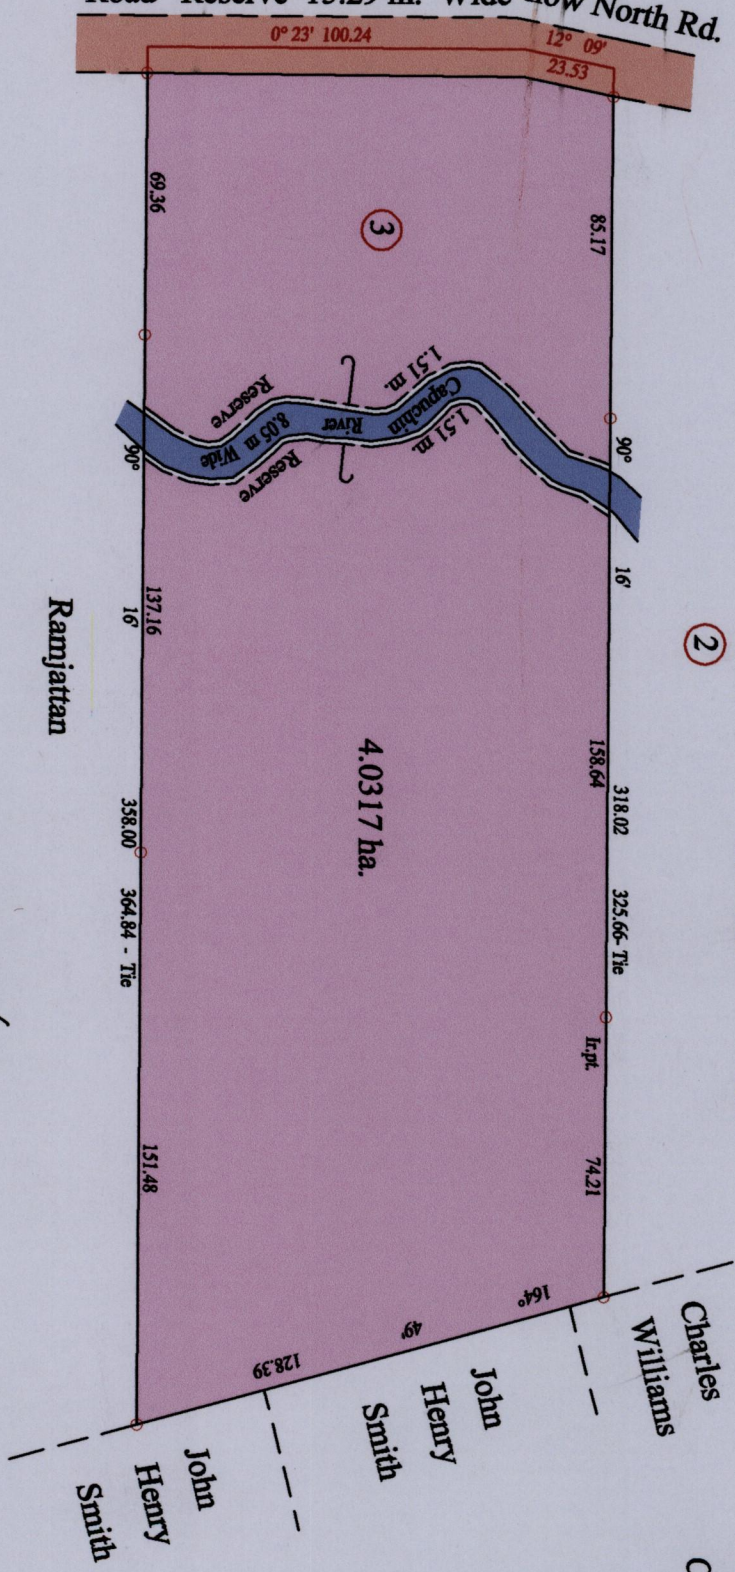

Approved: *[Signature]*
Director of Surveys
2007.12.18

SCALE: 1:2000

Vide Bk. 1128 fol. 42

○ Denotes Iron

Distances are in metres

Note: Bearings are cassini grid based on solar observations
PLAN of a Parcel of land coloured pink in the Ward of Cedros
Containing four point zero three one seven hectares
Surveyed by Mr. Herrera in July 1978 and
Prepared by me, with due authority, in March 2007
In accordance with Regulation 25 (1) of the Land Surveyors' Regulations 1998,
I certify that this plan is correct.

Checked by: *[Signature]* 11/12/07

Entered on Trinidad & Tobago Land Surveyor 14.11.2007

