


(((

R.P.O. Vol. 190 Fol. 357  
C.T. Vol. 1471 Fol. 237

172015/18/19  
H. Ramsumair

39P  
Torp/4111

Ward of Savana Grande  
County of Victoria  
Cadastral Sheet (G 14 C) 64 D  
2/b

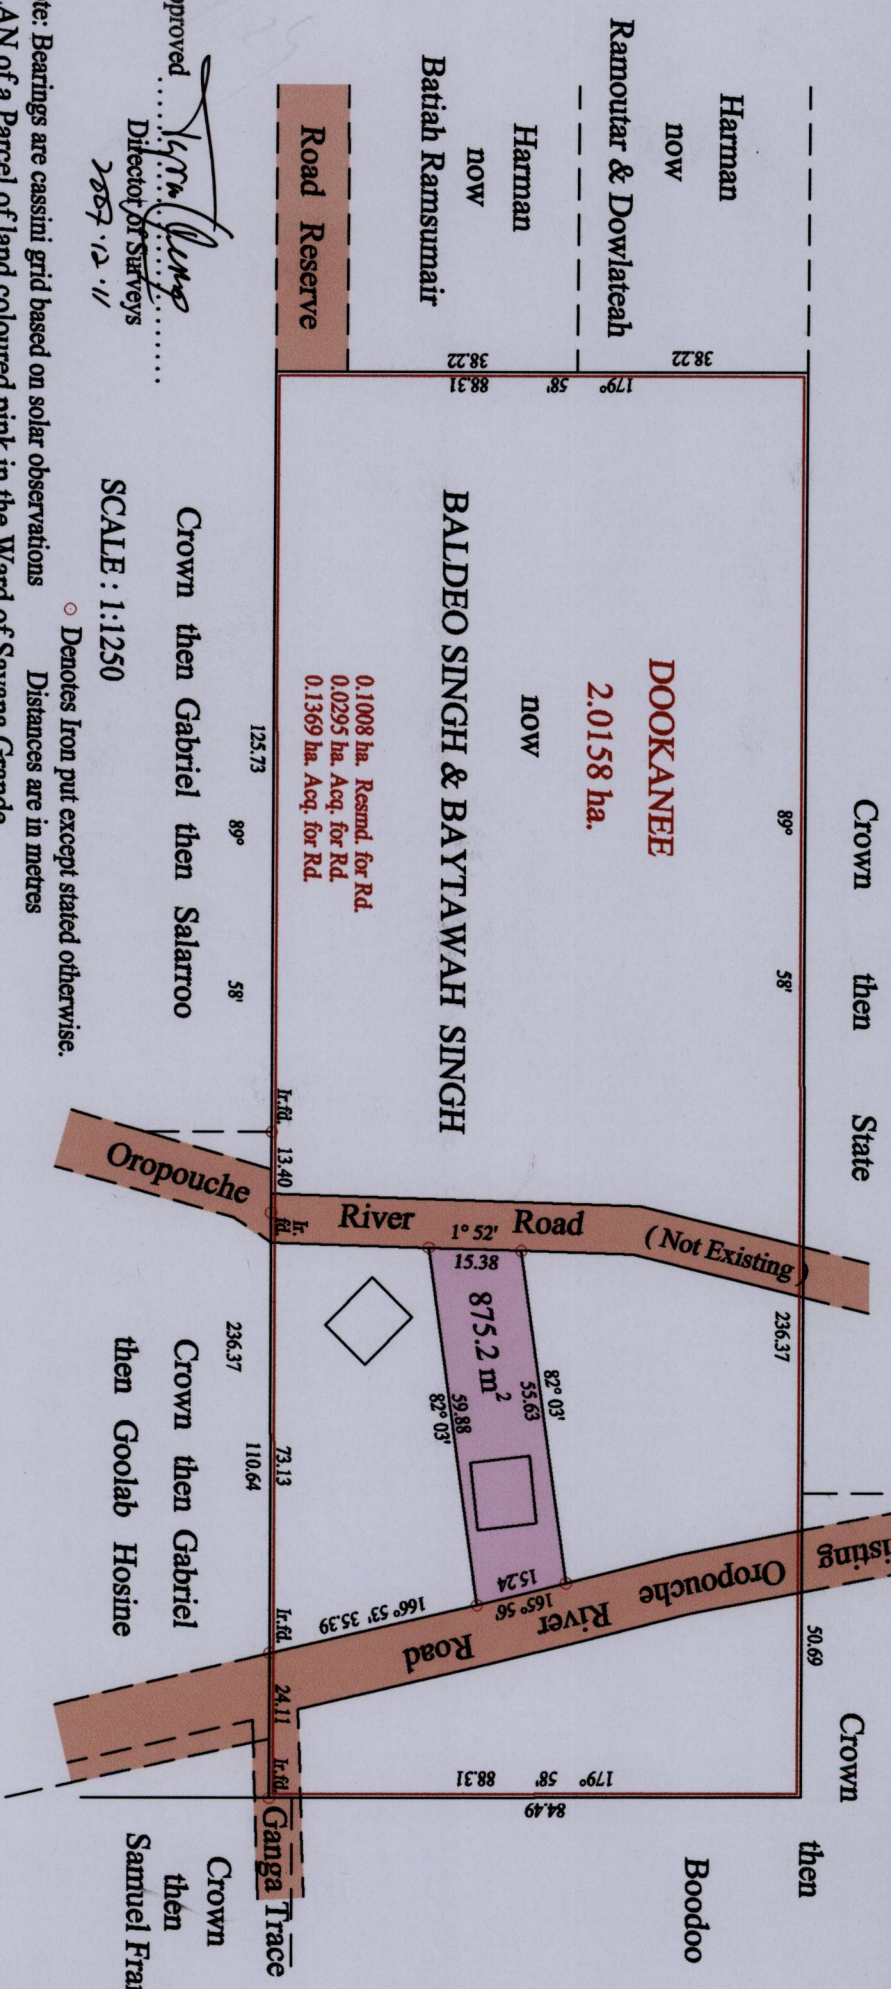

Approved *[Signature]*  
Director of Surveys  
2007.12.11

Crown then Gabriel then Salarruo  
SCALE: 1:1250  
Denotes Iron put except stated otherwise.

Note: Bearings are cassini grid based on solar observations  
Distances are in metres  
PLAN of a Parcel of land coloured pink in the Ward of Savana Grande  
Containing eight hundred and seventy five point two square metres  
Surveyed by me, with due authority, in March 2006  
In accordance with Regulation 25 (1) of the Land Surveyors' Regulations 1998,  
I certify that this plan is correct.

Checked by *[Signature]* 29/11/07

Entered on ..... Trinidad & Tobago Land Surveyor ..... 16.11.2007

Vide Bk. 357 fol. 148  
Vide Bk. 1219 fol. 42



1414

CASSINI  
G N