

1414

1414/83

33

R.P.O. Vol. 709 Fol. 107


C.T. Vol. Fol.

Ward of Charuma

County of Nariva

Cadastral Sheet (D 25 E) 54 C
2/a

Brothers Road Settlement

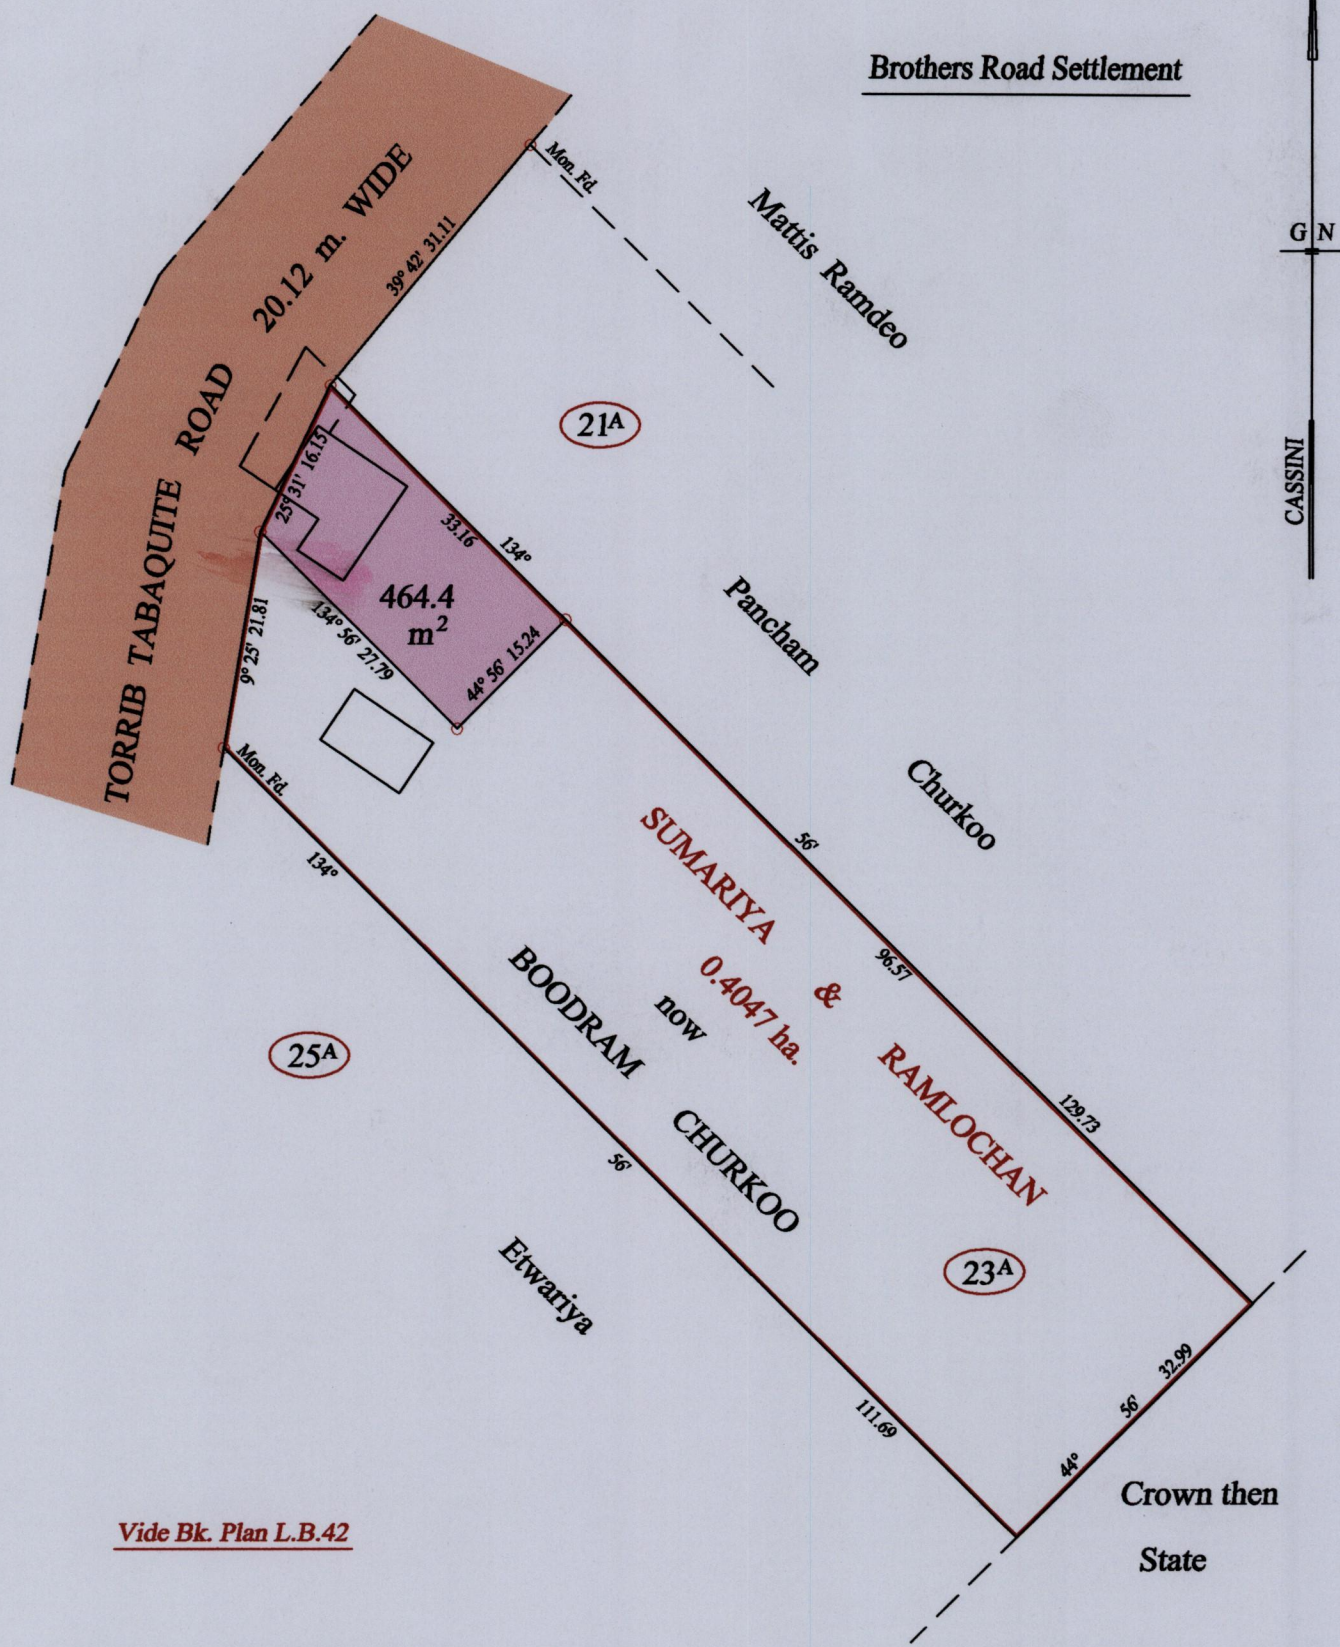

Vide Bk. Plan L.B.42

Approved *[Signature]*
Director of Surveys

2008.13

○ Denotes Iron put except stated otherwise.

SCALE : 1:750

Note: Bearings are cassini grid based on solar observations Distances are in metres

PLAN of a Parcel of land coloured pink in the Ward of Charuma
Containing four hundred and sixty four point four square metres
Surveyed by me, with due authority, in September 2006

In accordance with Regulation 25 (1) of the Land Surveyors' Regulations 1998,
I certify that this plan is correct.

Checked by *[Signature]* *[Signature]*

Entered on Trinidad & Tobago Land Surveyor 10.08.2007

