

1414

1414/88

}}}


R.P.O. Vol. 164
C.T. Vol. 1205

Fol. 489
Fol. 271

Cadastral Sheet E.16.D. 45B & 45C
Ward of Turure
County of St. Andrew

Vide : Bk.1005 Fol.173
Bk.1035 Fol.117
Bk.188 Fol.37

REDEFINITION PLAN

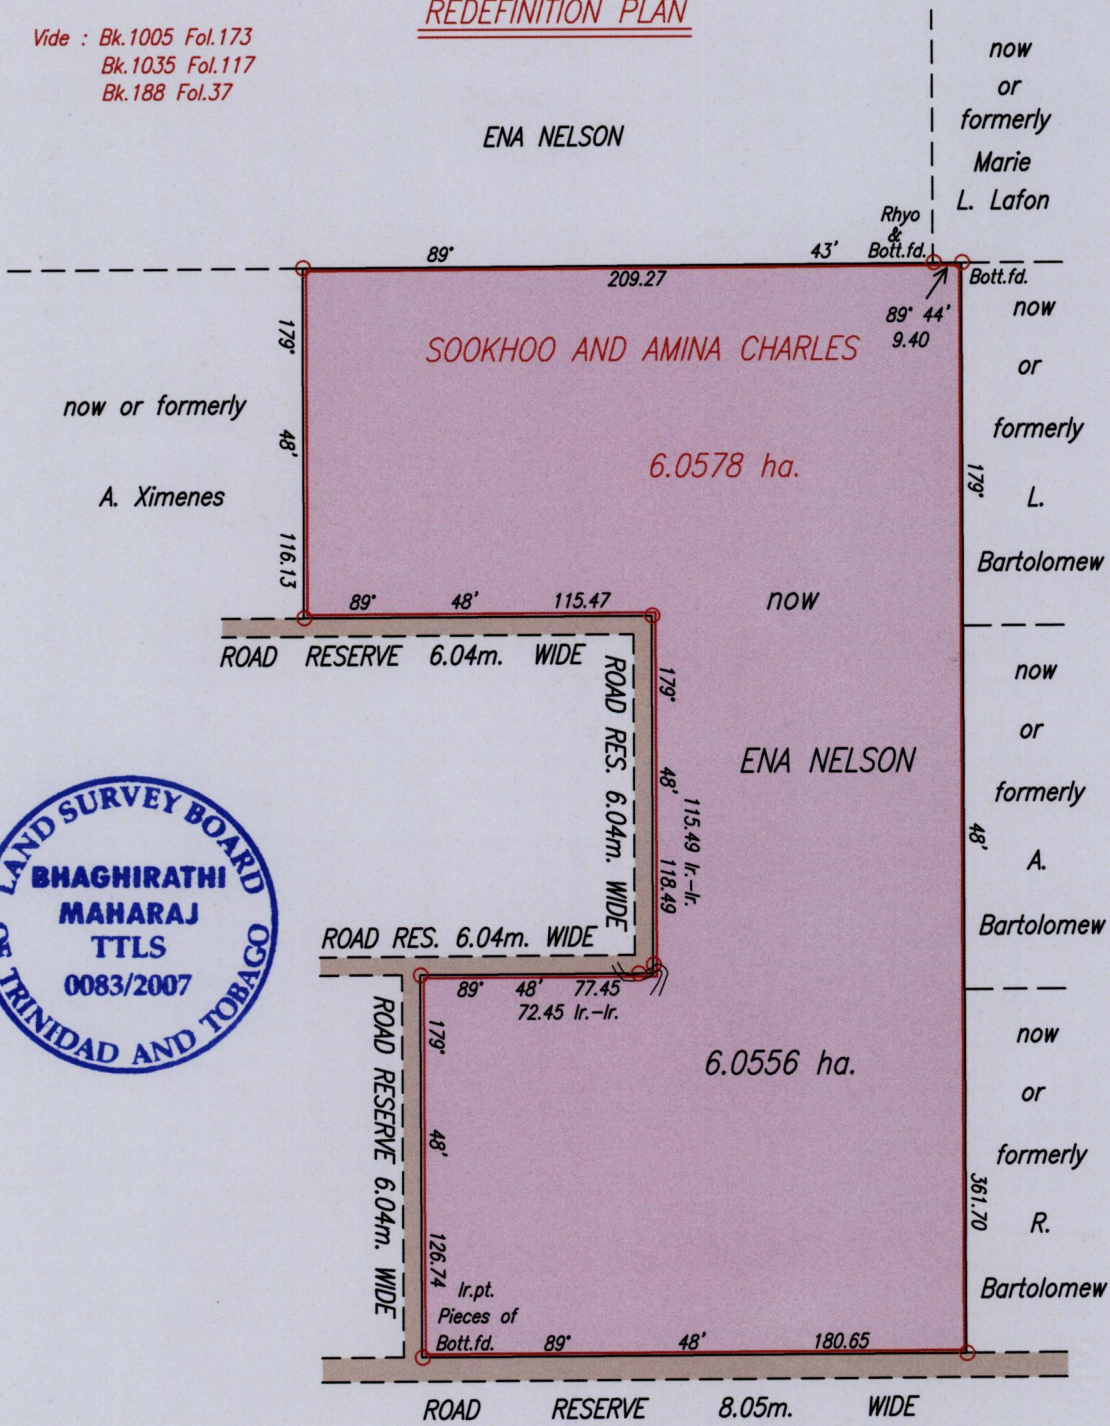

Approved *[Signature]*
Director of Surveys 2008.1.21

SCALE 1:2500

Distances are in metres

○ Denotes Iron put except where otherwise stated
Bearings are based on solar Observations
PLAN of a Parcel of land coloured pink in the Ward of Turure
Containing six point zero five five six hectares
Surveyed by me, with due authority, in July, August and September 2006 for Ena Nelson
In accordance with Regulation 25 (1) of The Land Surveyors' Regulations 1998,
I certify that this plan is correct.

Checked by *[Signature]* *[Signature]* Bhagirathi Maharaj

Entered on Trinidad & Tobago Land Surveyor. 17th January 2007.