


R.P.O. Vol. 133 Fol. 419
C.T. Vol. 2424 Fol. 423

U.P.I.N. No.

LEGEND		
D	659,580mE	1,127,607mN ±5 m


Cadastral Sheet 63A & 63D (G.11.D)
Ward of Siparia 3/d 1/b
County of St. Patrick

Address:
Fyzabad Road,
Pepper Village, Fyzabad.

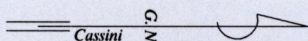

1427

Jehude then Jute and Ors.
Bk. 455 Fol. 124

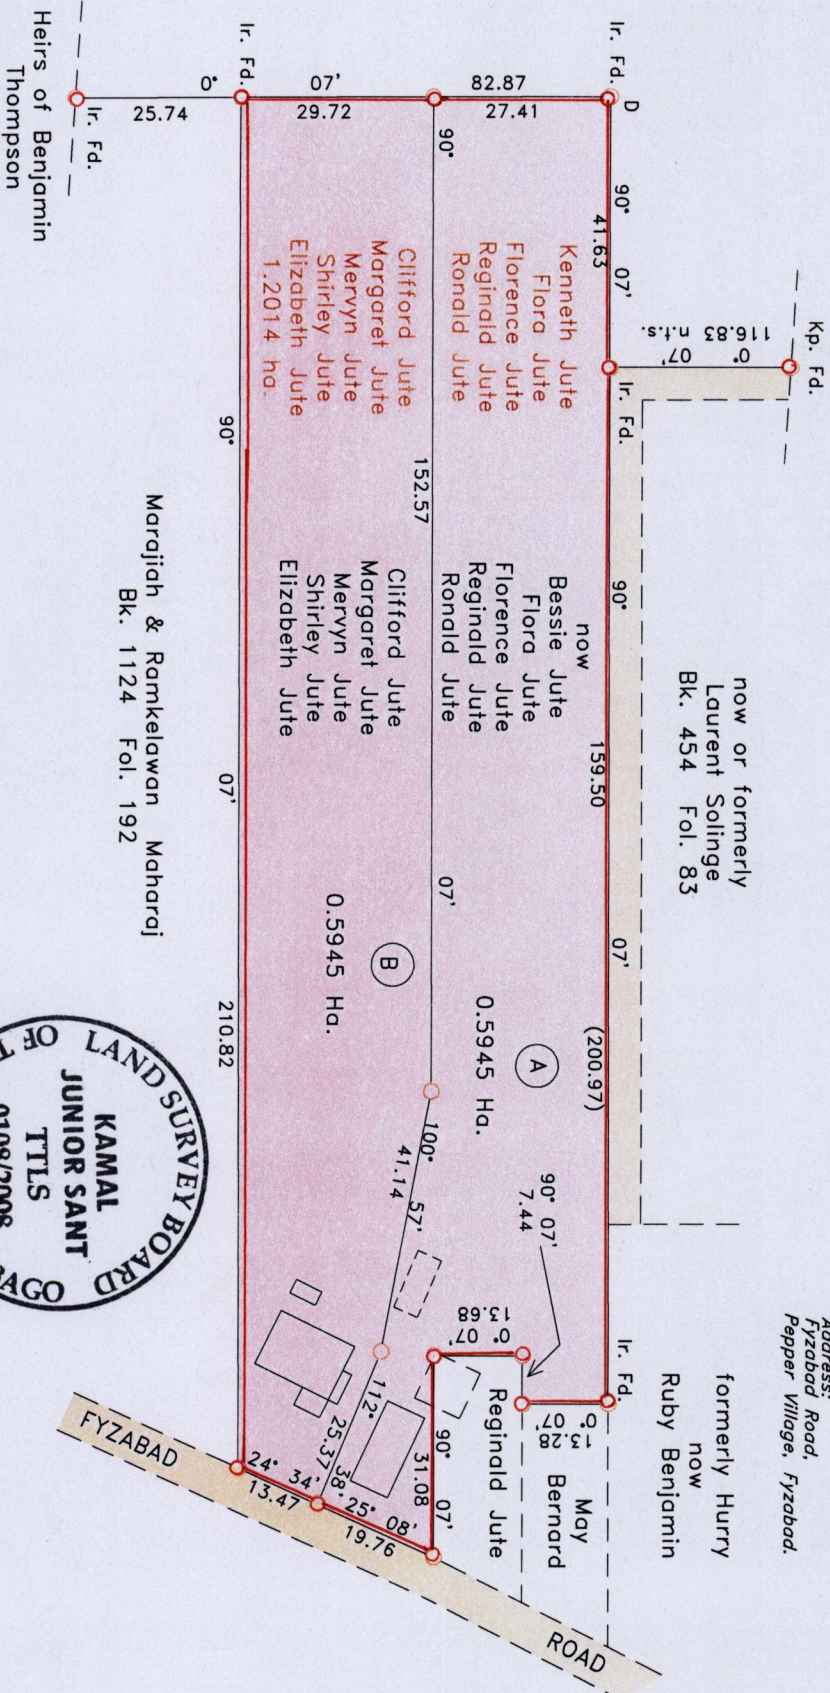

Approved ... *[Signature]*
Director of Surveys
2008.12.17

Distances are in metres
 Denotes iron put unless otherwise stated.
 Coordinates : Naparima Datum, UTM Zone20, based on handheld GPS observations.
 Bearings are Cassini Grid based on solar observations.
 PLAN of two parcels of land coloured pink in the Ward of Siparia.
 Containing together One point One Eight Nine Zero hectares.
 Surveyed by me with due authority in June, 2004.
 In accordance with Regulation 25(1) of the Land Surveyors' Regulations 1998, I certify that this plan is correct.

Checked by *[Signature]*
Entered by



Scale 1: 1,250

[Signature]
Trinidad & Tobago Land Surveyor
07.11.2008