


1427

106

R.P.O. Vol. Fol.
C.T. Vol. 2886 Fol. 129

Ward of Savana Grande
County of Victoria
Cadastral Sheet (G.4.N.) 54.D.
3/b

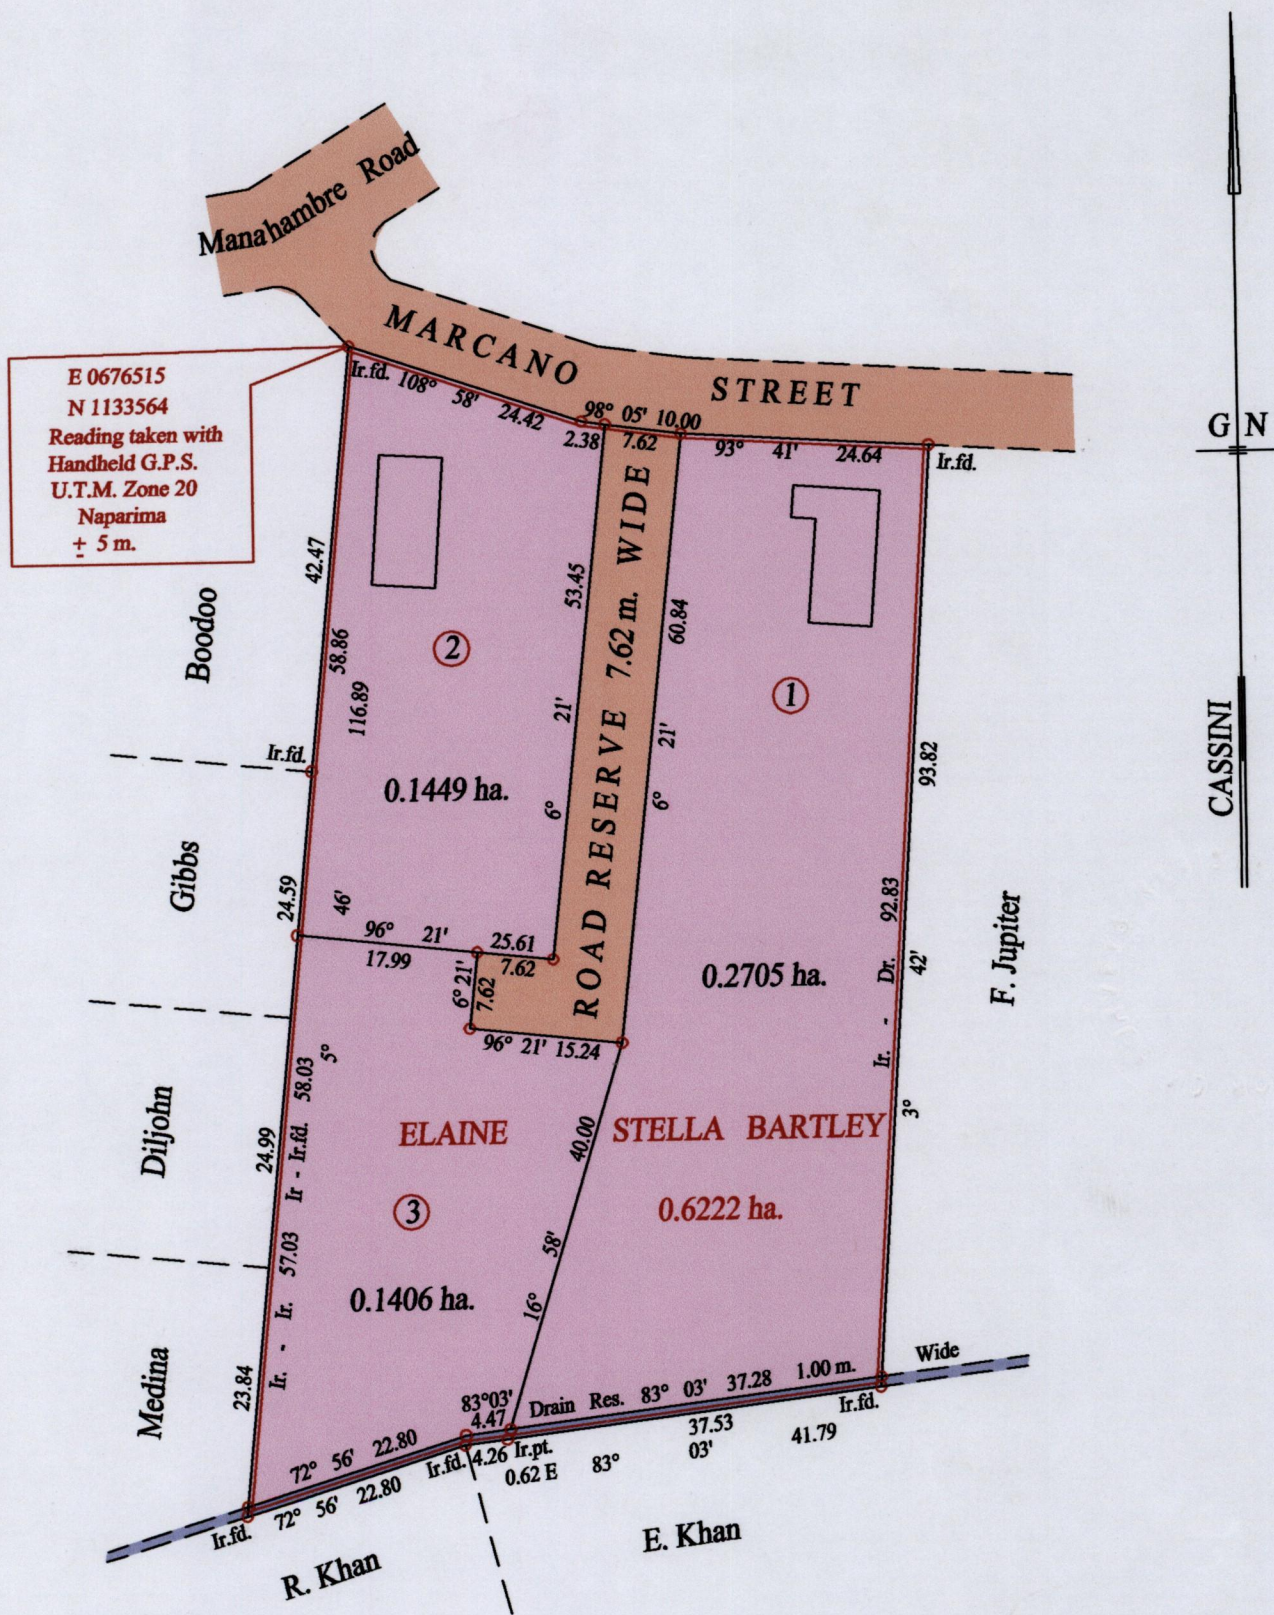

E 0676515
N 1133564
Reading taken with
Handheld G.P.S.
U.T.M. Zone 20
Naparima
± 5 m.

GN
CASSINI

Approved *[Signature]*
Director of Surveys
2008.10.17

Vide Bk. 1132 fol. 25

SCALE : 1:750

Note: Bearings are cassini grid based on solar observations Distances are in metres
PLAN of 3 Parcels of land coloured pink in the Ward of Savana Grande
Containing together zero point five five six zero hectare
Surveyed by me, with due authority, in February 2003
In accordance with Regulation 25 (1) of the Land Surveyor's Regulation 1998,
I certify that this plan is correct.

Checked by *[Signature]* 22/9/08

Entered on Trinidad & Tobago Land Surveyor 11.09.2008

