

1427


122

Cadastral Sheet B.19.1. 14E
3/b&d

R.P.O. Vol. 35 Fol. 491

Ward of Tacarigua
County of St. George

G N
U.T.M

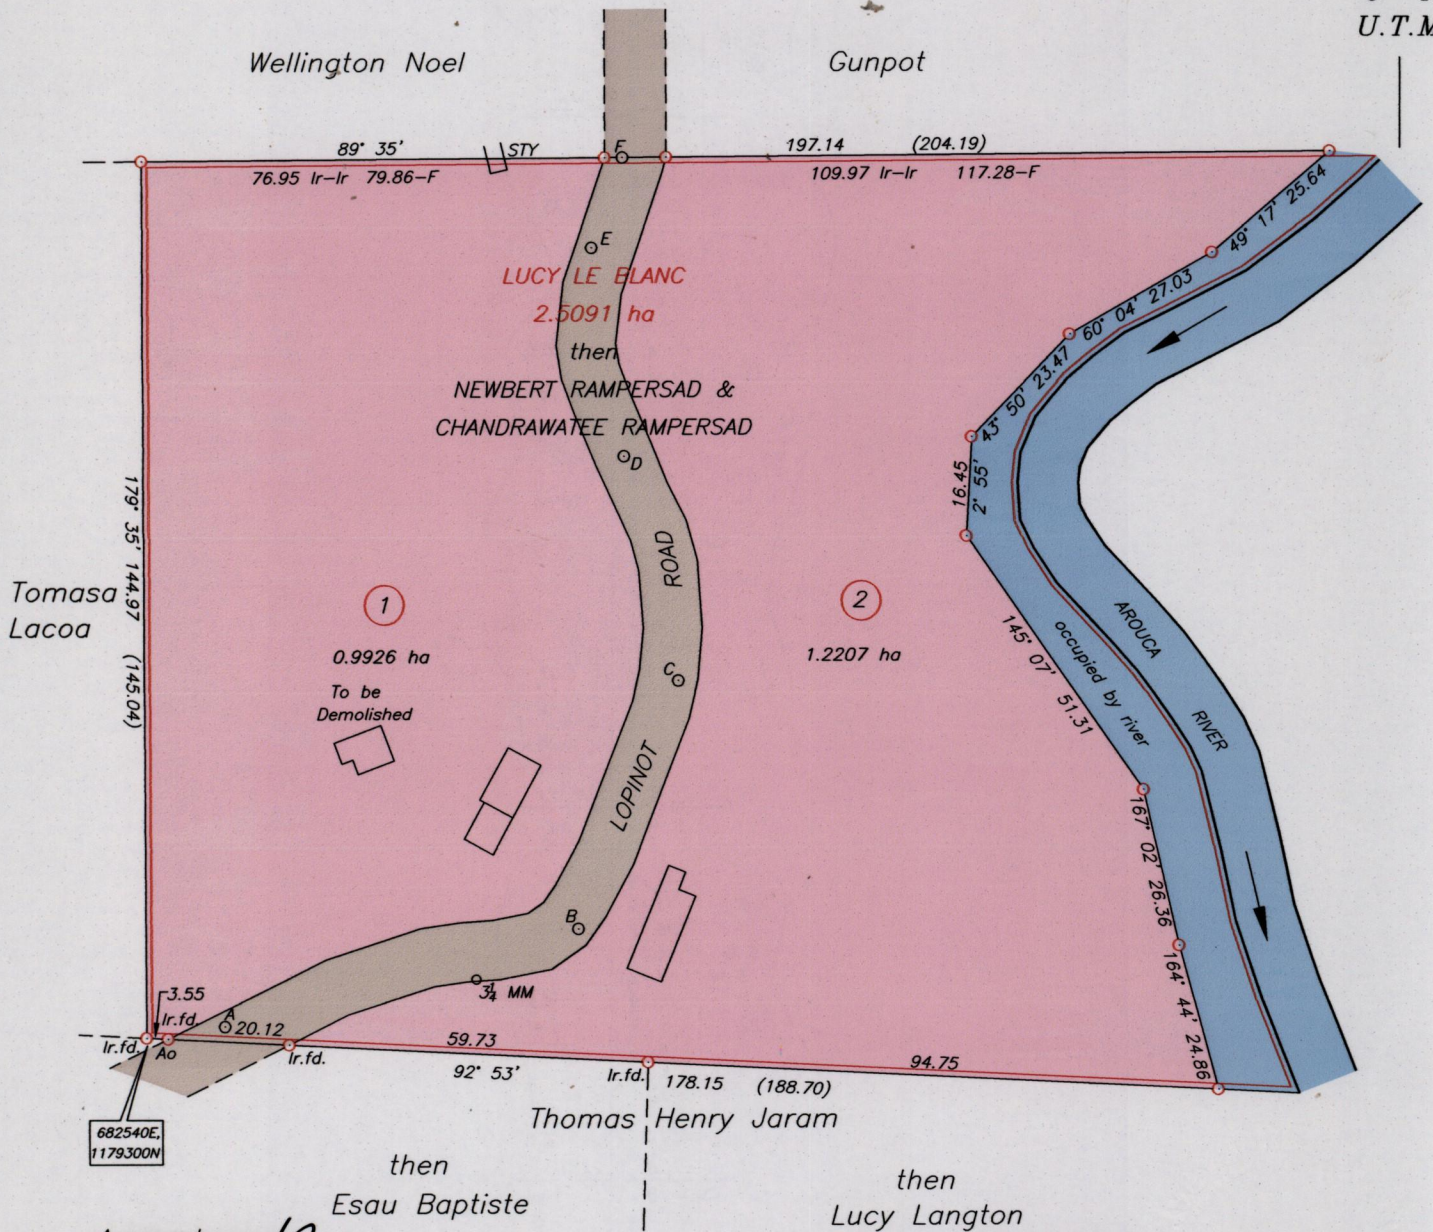

Approved
[Signature]
 Director of Surveys
 2008.11.7


| Station | Bearing | Distance | Station |
|---------|----------|----------|---------|
| Ao | 77° 45' | 9.63 | A |
| A | 74° 39' | 60.89 | B |
| B | 22° 01' | 44.26 | C |
| C | 166° 13' | 38.18 | D |
| D | 170° 56' | 34.95 | E |
| E | 19° 00' | 15.80 | F |

○ Denotes Nail Put
 ○ Denotes Iron Put unless otherwise stated
 Co-ordinates are UTM zone 20 Naparima Datum +/-5m scaled from L.&S. 1/10000 sheet.
 Bearings are U.T.M. grid based on Magnetic Needle
 Note: To obtain compass bearings add 25 minutes.

See Bk: 74/118

SCALE 1/1250

Distances are in metres

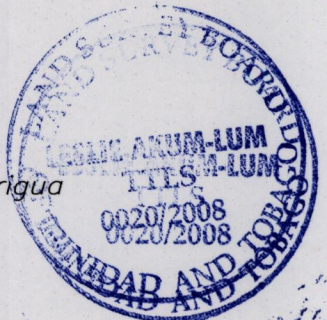

PLAN of 2 Parcels of land coloured pink in the Ward of Tacarigua
 Containing together two point two one three three hectares
 Surveyed by me, with due authority, in December 2006

In accordance with Regulation 25 (1) of the Land Surveyors' Regulations 1998,
 I certify that this plan is correct.

Checked by.....*[Signature]*.....*[Signature]*
 Entered..... Trinidad & Tobago Land Surveyor *[Signature]* 25th June 2008

Lisco/Rampersad Lopinot/ Rampersad-Lopinot-LAL

PTO for Field Notes

