


1427

1388

R.P.O. Vol. 39 Fol. 311
C.T. Vol. 972 Fol. 93

Cadastral Sheet B.23.M. ^{24D} 1/c
Ward of Cunupia
County of Caroni
Vide Bk. 79 Fol. 30
Bk. 798 Fol. 75
Bk. 798 Fol. 89
Bk. 780 Fol. 49

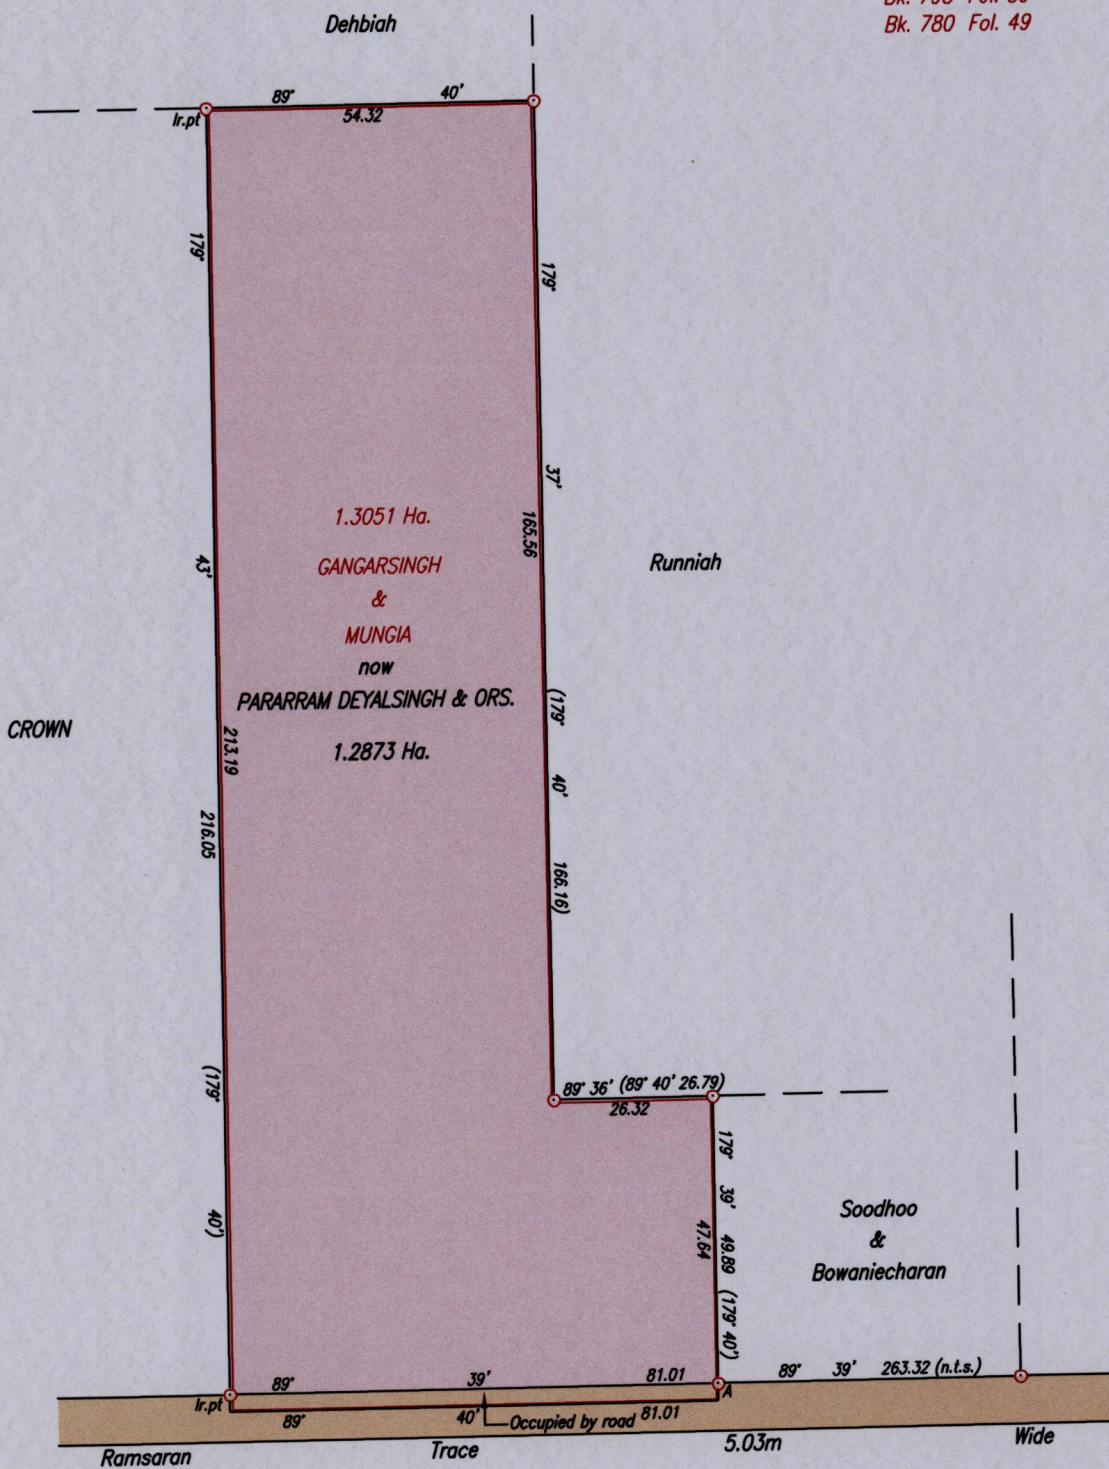

Approved

[Signature]
Director of Surveys

Point A

Co-ordinates obtained by Hand Held G.P.S. (WGS84 U.T.M. Zone 20)
Accuracy ± 5m
E 674770.00m
N 1170262.00m

SCALE 1/1250
Distances are in metres

Note: To obtain Cassini bearing + 18 minutes

○ Denotes Iron found except otherwise stated
Bearings are U.T.M. Grid based on Solar Observations
Plan of a Parcel of land coloured pink in the Ward of Cunupia
Containing one point two eight seven three hectares
Surveyed by me, with due authority, on 25th September 2008
In accordance with Regulation 25 (1) of the Land Surveyors' Regulations 1998,
I certify that this plan is correct.



Entered on

Checked by *[Signature]* Trinidad & Tobago Land Surveyor 2008