


1427

139

R.P.O. Vol. 960 Fol. 29
C.T. Vol. Fol.

34B
Cadastral Sheet D.4.I. 1/b
Ward of Cunupia
County of Caroni
Survey Order # 67/40

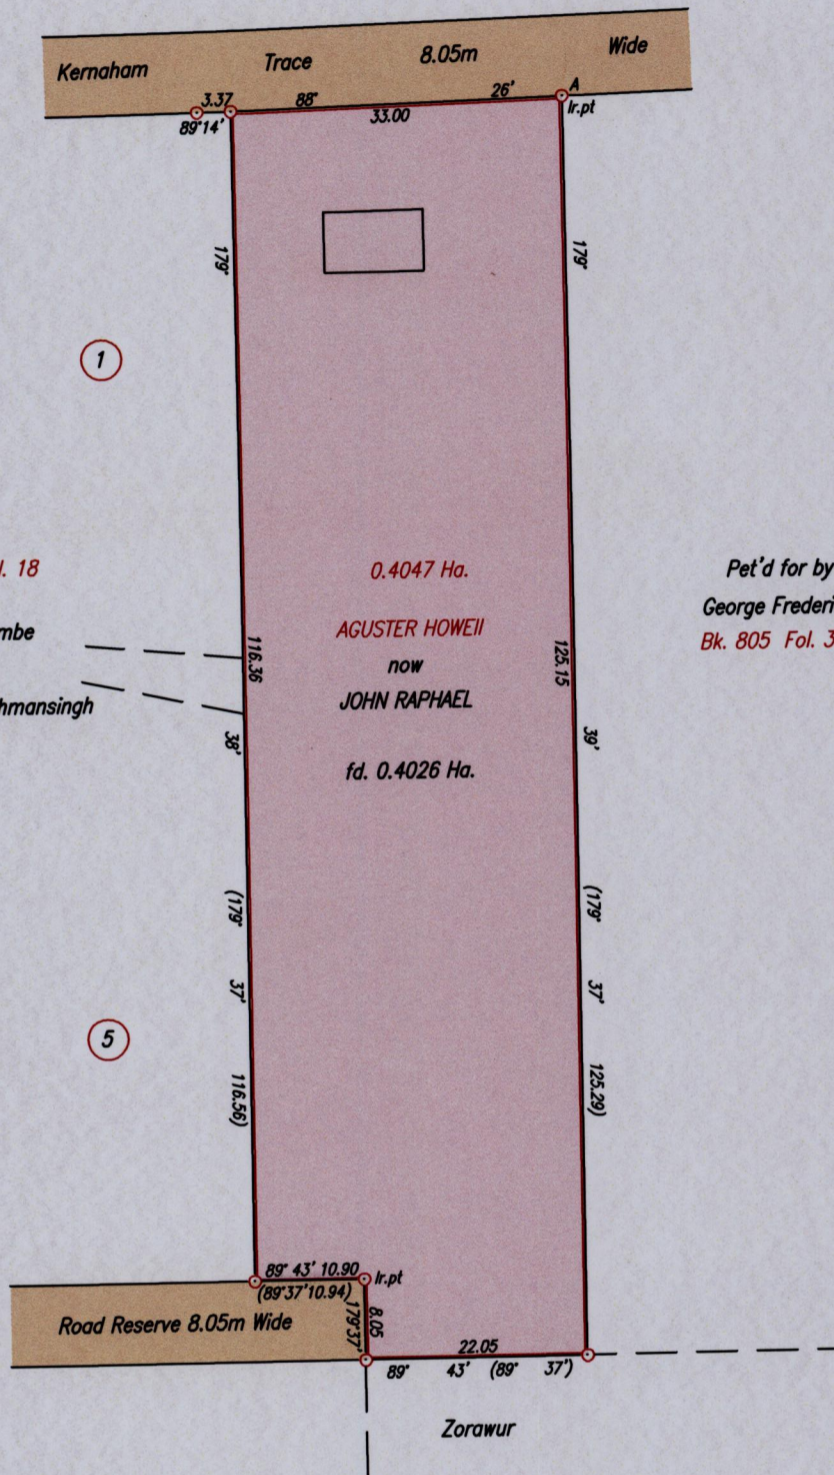

Bk. 1233 Fol. 18
Samuel Balcombe
then
Joseph Alston Lutchmansingh

0.4047 Ha.
AGUSTER HOWEII
now
JOHN RAPHAEL
fd. 0.4026 Ha.

Pet'd for by
George Frederick
Bk. 805 Fol. 314

Approved
[Signature]
Director of Surveys
2008.11.11

Point A
Co-ordinates obtained by Hand Held G.P.S. (WGS84 U.T.M. Zone 20)
Accuracy $\pm 6m$
E 682992.00m
N 1166091.00m

SCALE 1/750
Distances are in metres

Note: To obtain Cassini bearing + 18 minutes
○ Denotes Iron found except otherwise stated
Bearings are U.T.M. Grid based on Solar Observations
Plan of a Parcel of land coloured pink in the Ward of Cunupia
Containing zero point four zero two six hectare
Surveyed by me, with due authority, on 23rd September 2008
In accordance with Regulation 25 (1) of the Land Surveyors' Regulations 1998,
I certify that this plan is correct.



Entered on
[Signature]
Checked by
[Signature] Trinidad & Tobago Land Surveyor 2008