

1427

1433

R.P.O. Vol. 115 Fol. 567

Cadastral Sheet G.12.H. 63E


C.T. Vol. 2640 Fol. 427

County of St. Patrick

U.P.I.N. No.:

Ward of Siparia

Parcel Address: #205 San Francique Road, Penal.

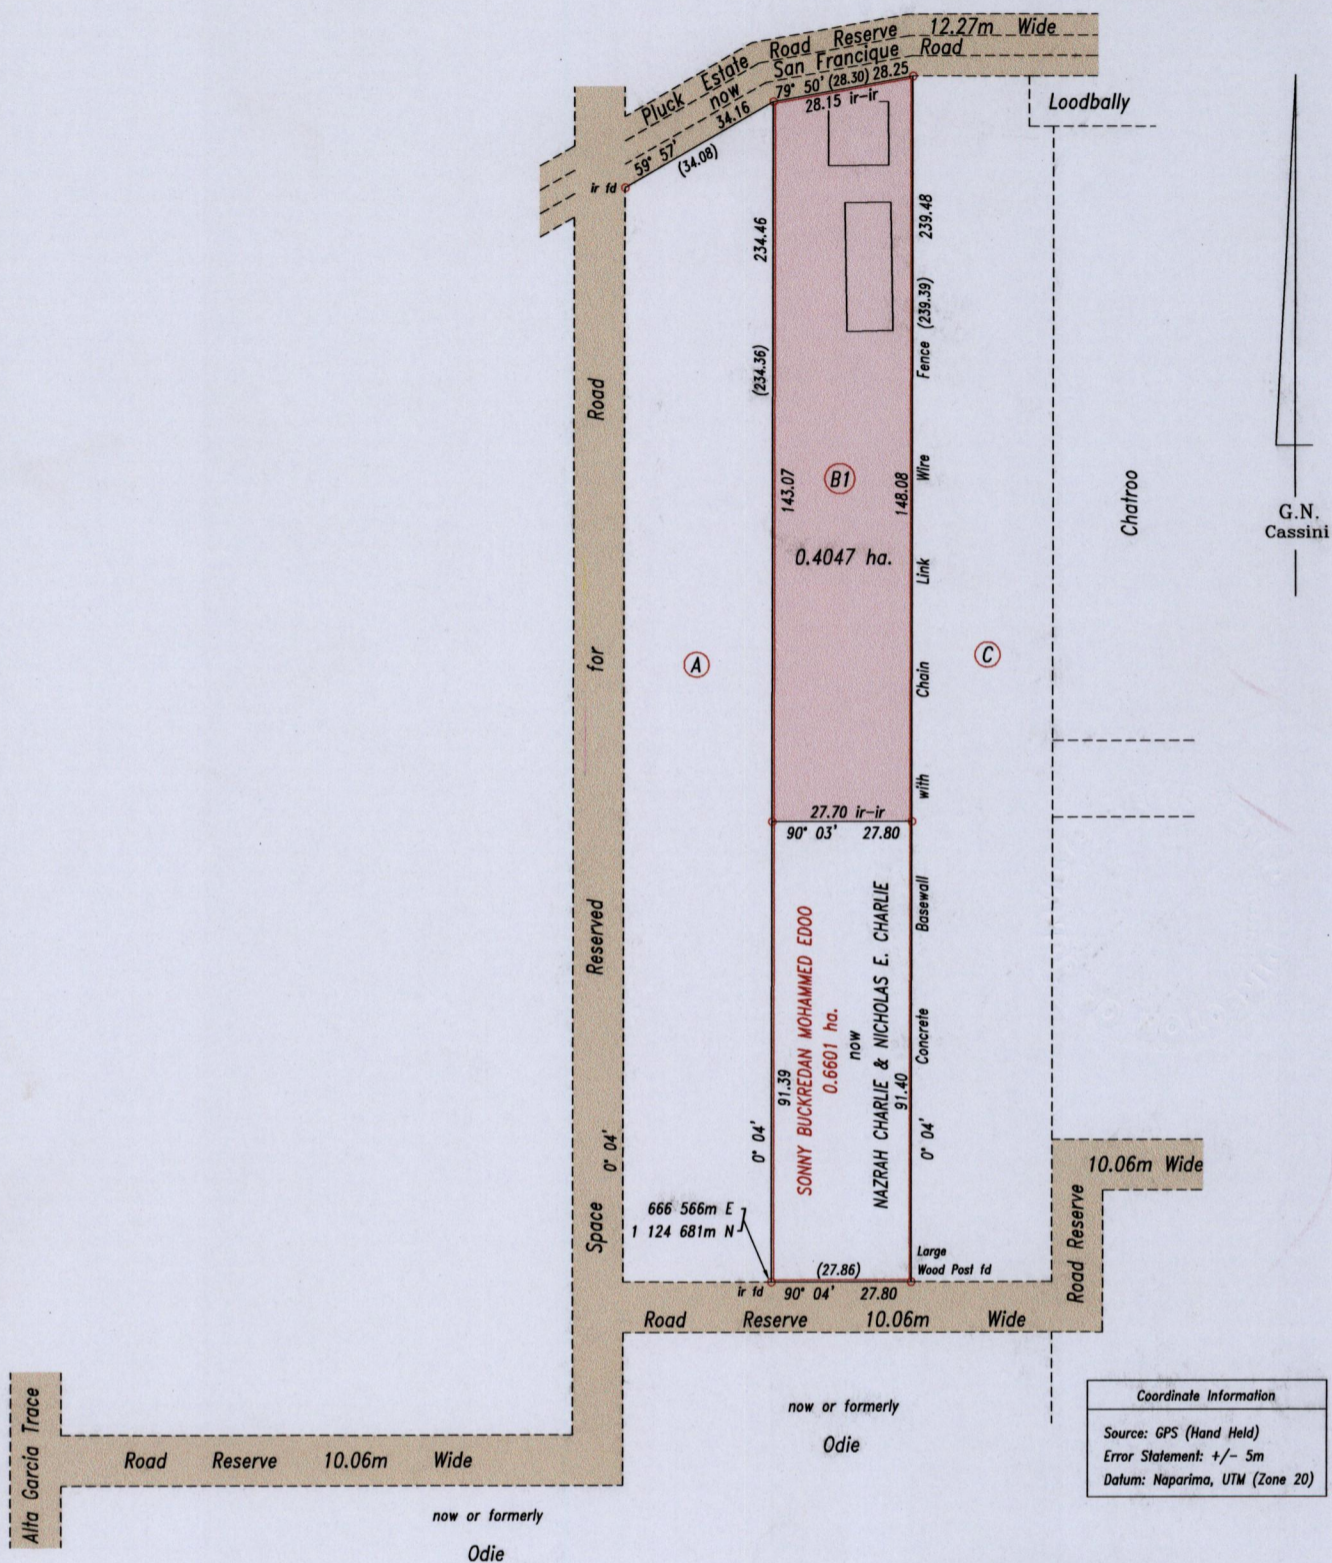

Coordinate Information	
Source:	GPS (Hand Held)
Error Statement:	+/- 5m
Datum:	Naparima, UTM (Zone 20)

Approved *[Signature]*
 Director of Surveys
 2008.11.17

Reference: Bk.1124 Fol.82

SCALE 1: 1500

Distances are in metres

○ Denotes iron put except otherwise stated

Bearings are Cassini Grid based on Solar Observations

PLAN of a parcel of land coloured pink in the Ward of Siparia
 Containing zero point four zero four seven hectare
 Surveyed by me, with due authority, in August 2008

In accordance with Regulation 25(1) of the Land Surveyors' Regulations 1998, I certify that this plan is correct.

Checked by *[Signature]* 17/11/08
 Entered

[Signature]
 Trinidad & Tobago Land Surveyor 25/9/2008

