


1427

154

R.P.O. Vol. 121
C.T. Vol. 2950
U.P.R.N No.

Fol. 589
Fol. 273

Ward of Siparia
County of St. Patrick
Cadastral Sheet G.13.K. 63.F.
3/d

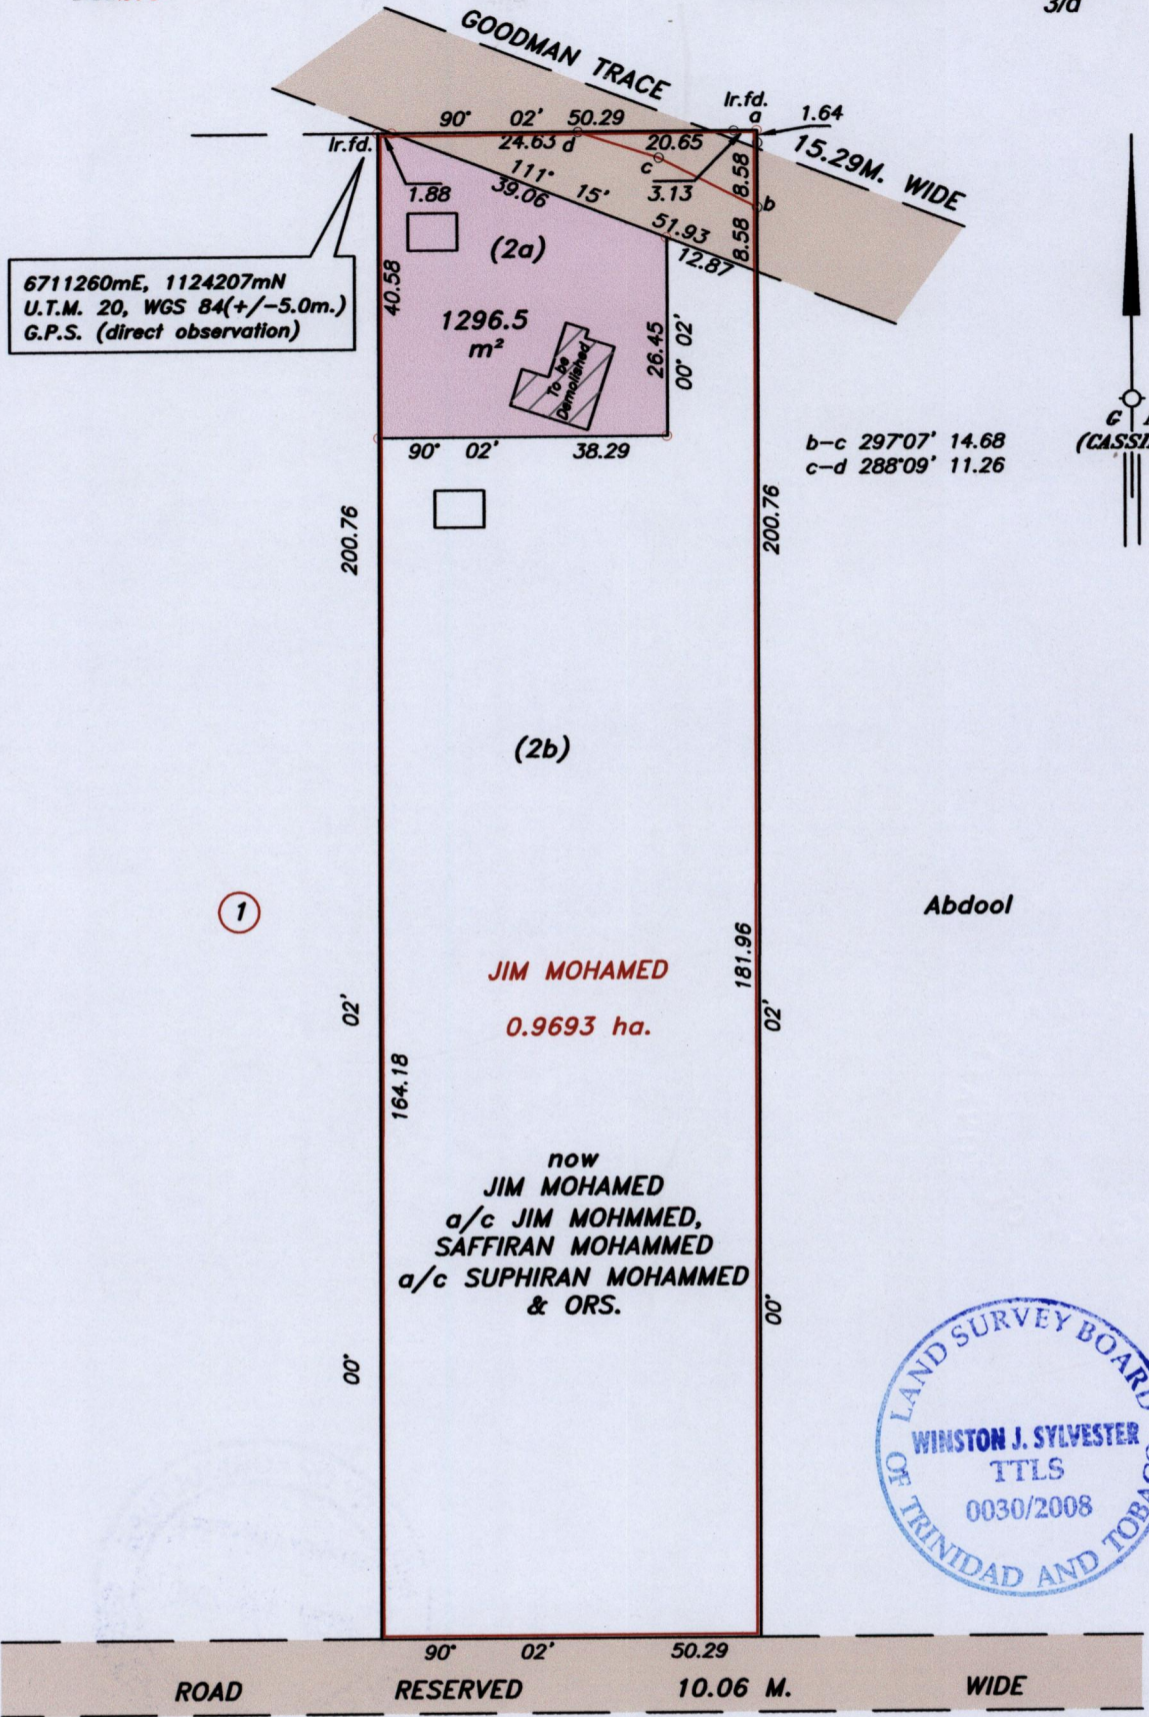

Approved *[Signature]*
Director of Surveys
2008-11-25

Bk. 1148 Fol. 16

o Denotes Iron put except stated otherwise.

Bearings are Cassini Grid based on Solar Observations

Plan of a Parcel of land coloured pink in the Ward of Siparia

Containing one thousand two hundred and ninety six point five square metres

Surveyed by me, with due authority, in December 2003

In accordance with Regulation 25 (1) of the Land Surveyors' Regulations 1998,

I certify that this plan is correct.

Checked by *[Signature]* 24/11/08

Entered by Trinidad & Tobago Land Surveyor *[Signature]* 6-11-2008

SCALE 1/1000
Distances are in metres