


R.P.O. Vol. 561  
C.T. Vol 4831  
Fol. 497  
Fol. 515

Ward of Siparia  
County of St. Patrick  
Cadastral Sheet G. 14 I. 64D.  
3/a

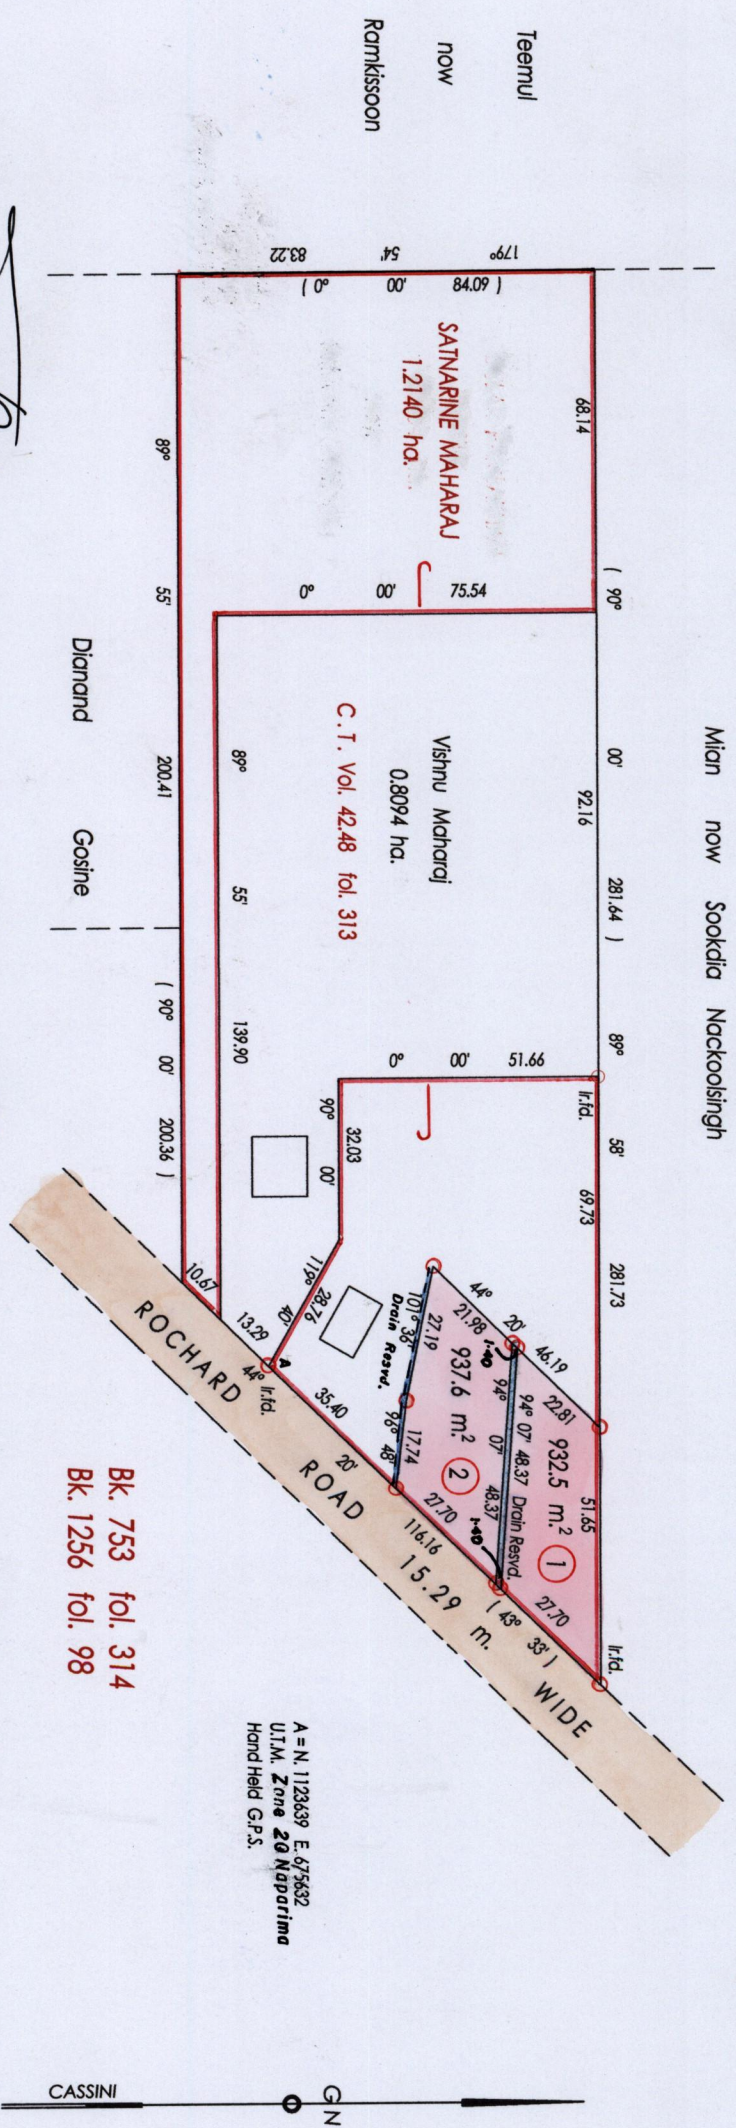

Approved  
*[Signature]*  
Director of Surveys

SCALE 1 : 1500

○ Denotes Iron Put Except Stated Otherwise

Bearings are Cassini Grid based on Solar Observations Distances are in Metres  
PLAN of 2 Parcels of land coloured pink in the Ward of Siparia  
Containing together one thousand eight hundred and seventy point one sq. metres  
Surveyed by me, with due authority in, Feb. 2006  
In accordance with Regulation 25 (1) of the Land Surveyors' Regulations 1998,  
I certify that this plan is correct.

Checked by  
*[Signature]*  
K.H./b1

Entered on .....  
Trinidad & Tobago Land Surveyor... 18<sup>th</sup> June... 2008

