




1427

183

R.P.O Vol. 124 Fol. 53
C.T. Vol. 863 Fol. 217

Ward of Siparia.
County of St. Patrick.
Cadastral Sheet G.18.C. 73C
1/d

1427/18

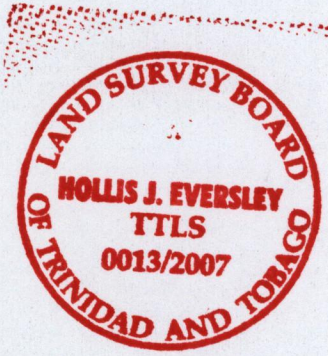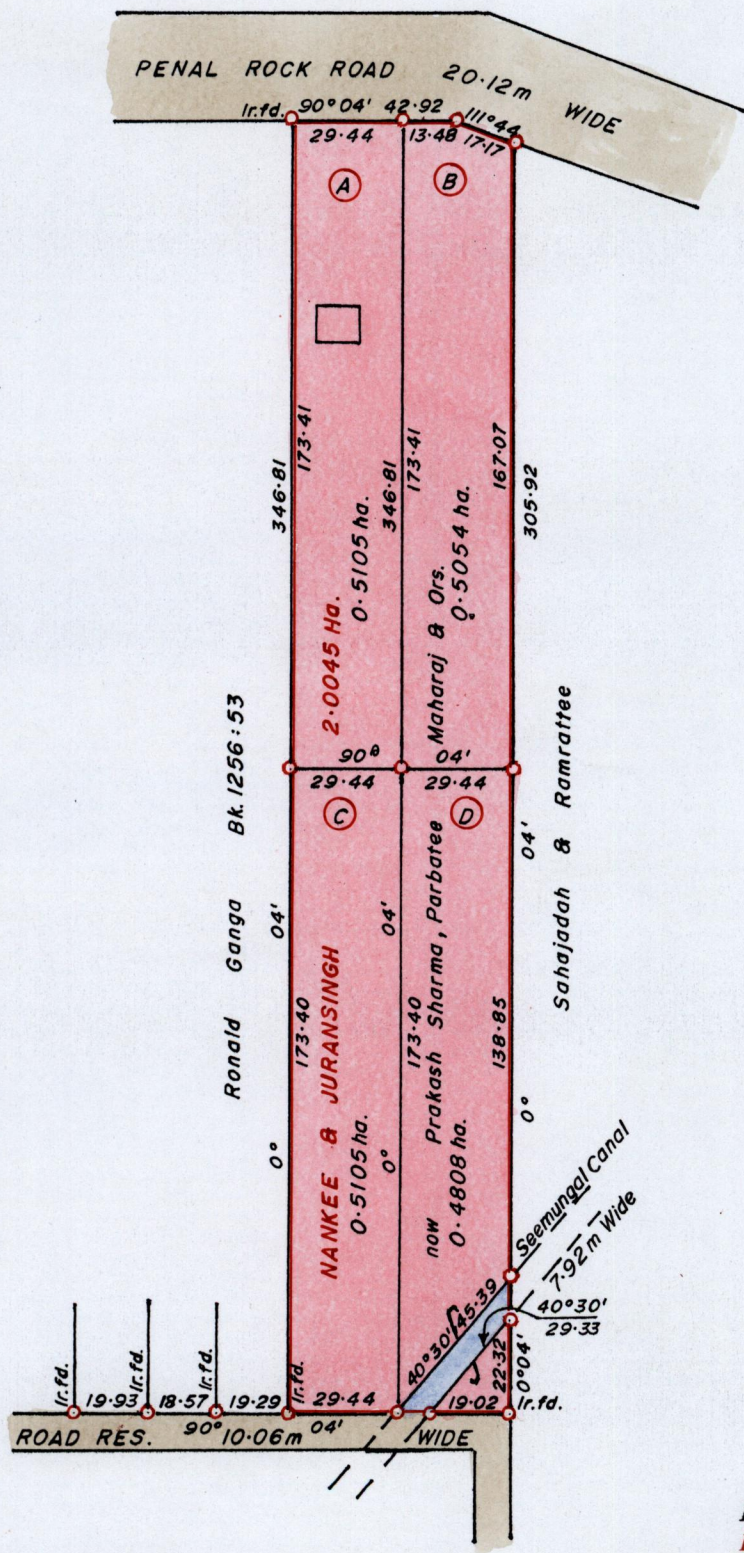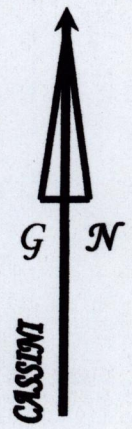

Bk. 753 : 252
Resmd. 0.0329 ha.
Resmd. 0.0051 ha.
SCALE 1 : 2000.

Distances are in METRES
Denotes Iron Put except otherwise stated
Bearings are Cassini Grid based on Solar Observations.

Approved: *[Signature]*
Director of Surveys.
2008-9-11

PLAN of 4 Parcels of land coloured in PINK in the Ward of Siparia.
Containing together two point zero zero seven two hectares.
Surveyed by me, with due authority, in May 2007.
In accordance with Reg. 25(1) of the Land Surveyors' Regulations 1998,
I certify that this plan is correct.

Checked by *[Signature]* 7/9/08

[Signature]

Entered Trinidad and Tobago Land Surveyor 2007.