


1333

R.P.O. Vol. 34 Fol. 525  
C.T. Vol. 4435 Fol. 339




Cadastral Sheet E.2.E. 25F  
Ward of Turure 3/b  
County of St Andrew

LP# 8 Cunapo Southern Road

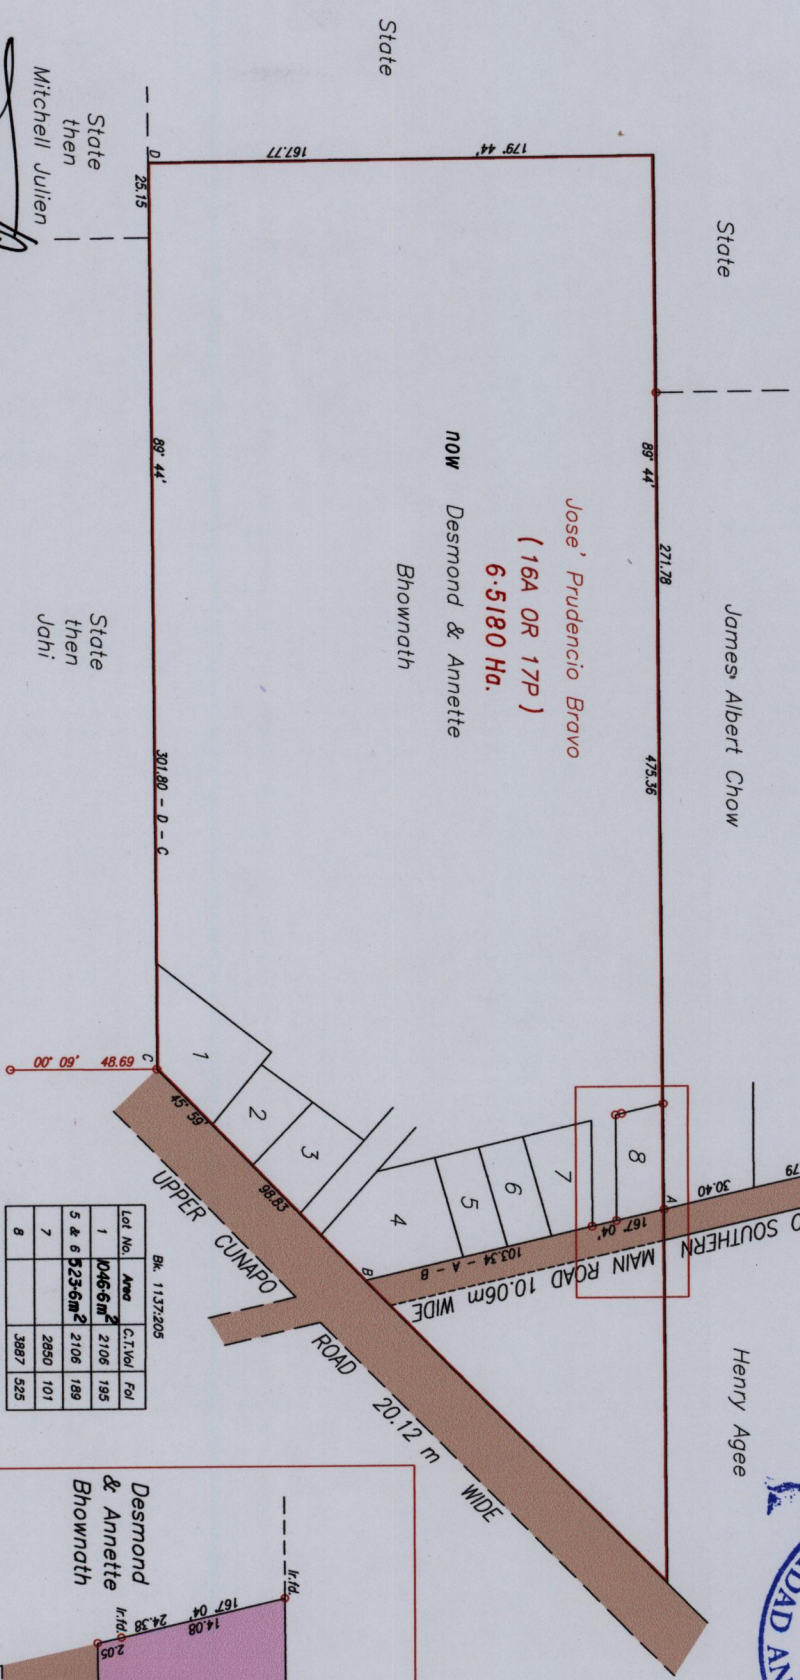

Lot No.	Area	C.T./Vol	Fol
1	046.6m <sup>2</sup>	2106	195
5 & 6	236.6m <sup>2</sup>	2106	189
7		2850	101
8		3987	525

Hand held G.P.S. UTM 20 WGS 84+/-3.0m	
A	E 0704 146
A	N 1168 526

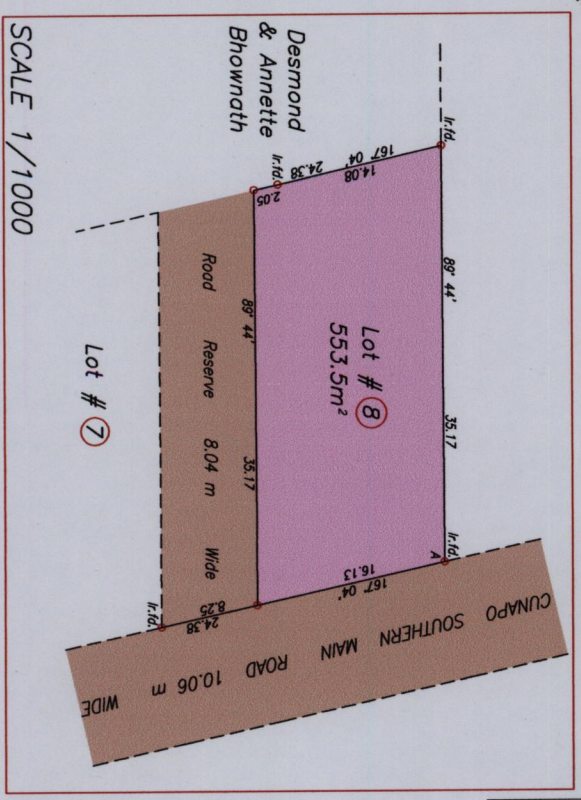

SCALE 1/2500  
Distances are in metres

SCALE 1/1000

Approved *Yvonne Desimp*  
Director of Surveys 2008.12.16  
○ Denotes Iron Put unless otherwise stated  
Bearings are Cassini Grid based on Solar Observations  
Plan of a Parcel of land coloured pink in the Ward of Turure  
Containing five five three point five square metres  
Surveyed by me, with due authority, in July 2008  
In accordance with Regulation 25 (1) of the Land Surveyors' Regulations 1998,  
I certify that this plan is correct.

Checked by *9/12/08*  
Entered on .....

*Brian Moses*  
Trinidad & Tobago Land Surveyor 3rd Dec. 2008

1427

1427/188