


R.P.O. Vol. 113 Fol. 77
C.T. Vol. 1710 Fol. 499


Ward of Siparia
County of St. Patrick
Cadastral Sheet (G 12 H) 63 E
1/d,3/b & 4/a

Vide Bk. 1211 fol. 151
Vide Bk. 1247 fol. 80 & 214

GN
CASSINI

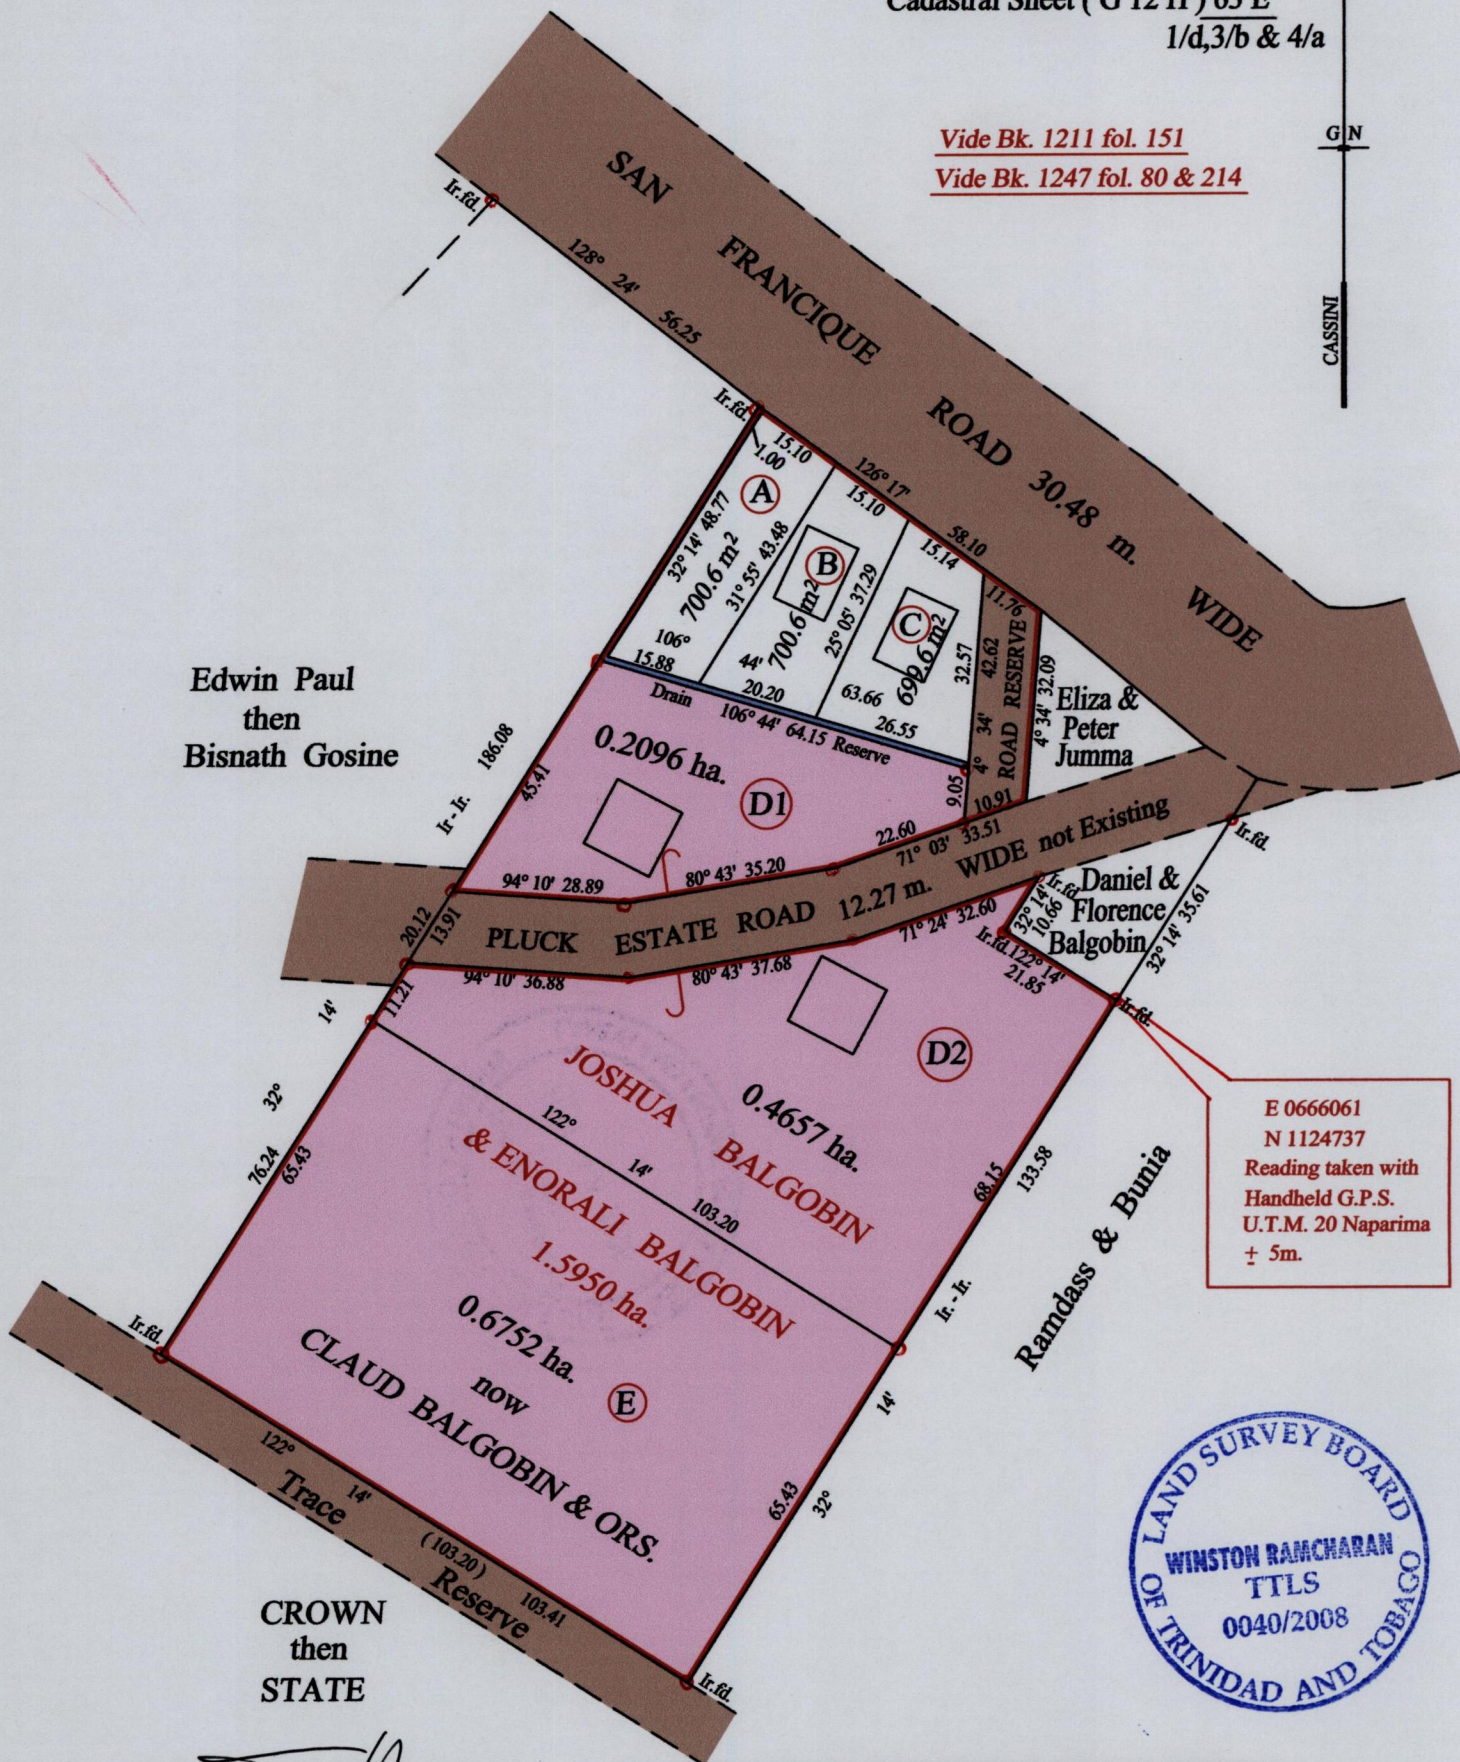

E 0666061
N 1124737
Reading taken with
Handheld G.P.S.
U.T.M. 20 Naparima
± 5m.

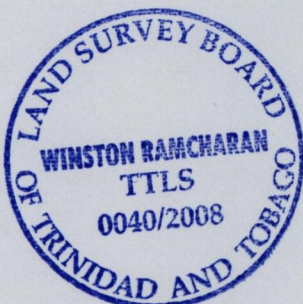

Approved *[Signature]*
Director of Surveys
2009.1.15

(A) 700.6 m ²	Daniel Balgobin	C.T. Vol. 3608 Fol. 75
(B) 700.6 m ²	Donna Rampersad	C.T. Vol. 3608 Fol. 77
(C) 699.6 m ²	Steve Balgobin	C.T. Vol. 3608 Fol. 79

o Denotes Iron put except stated otherwise.
Note: Bearings are cassini grid based on solar observations Distances are in metres
SCALE : 1:1250
PLAN of 3 Parcels of land coloured pink in the Ward of Siparia
Containing together one point three five zero four hectares
Surveyed by me, with due authority, in May 2007
In accordance with Regulation 25 (1) of the Land Surveyors' Regulations 1998,
I certify that this plan is correct.

Checked by *[Signature]*
Winston Ramcharan

Entered on Trinidad & Tobago Land Surveyor *[Signature]* 11th July 2008