

R.P.O. 77 fol. 123

C.T. 4467 fol. 273

U.P.R.N.

Vide :
Bk 1280 fol 90
Bk 993 fol 73
Bk 1249/2 fol 143
Plan RC 30

Approved by


[Signature]
Director of Surveys
2009.1.13

Cadastral Sheet 63 F, G.13.J
3/a

Ward of Siparia

County of St Patrick

Community Centre St., Penal

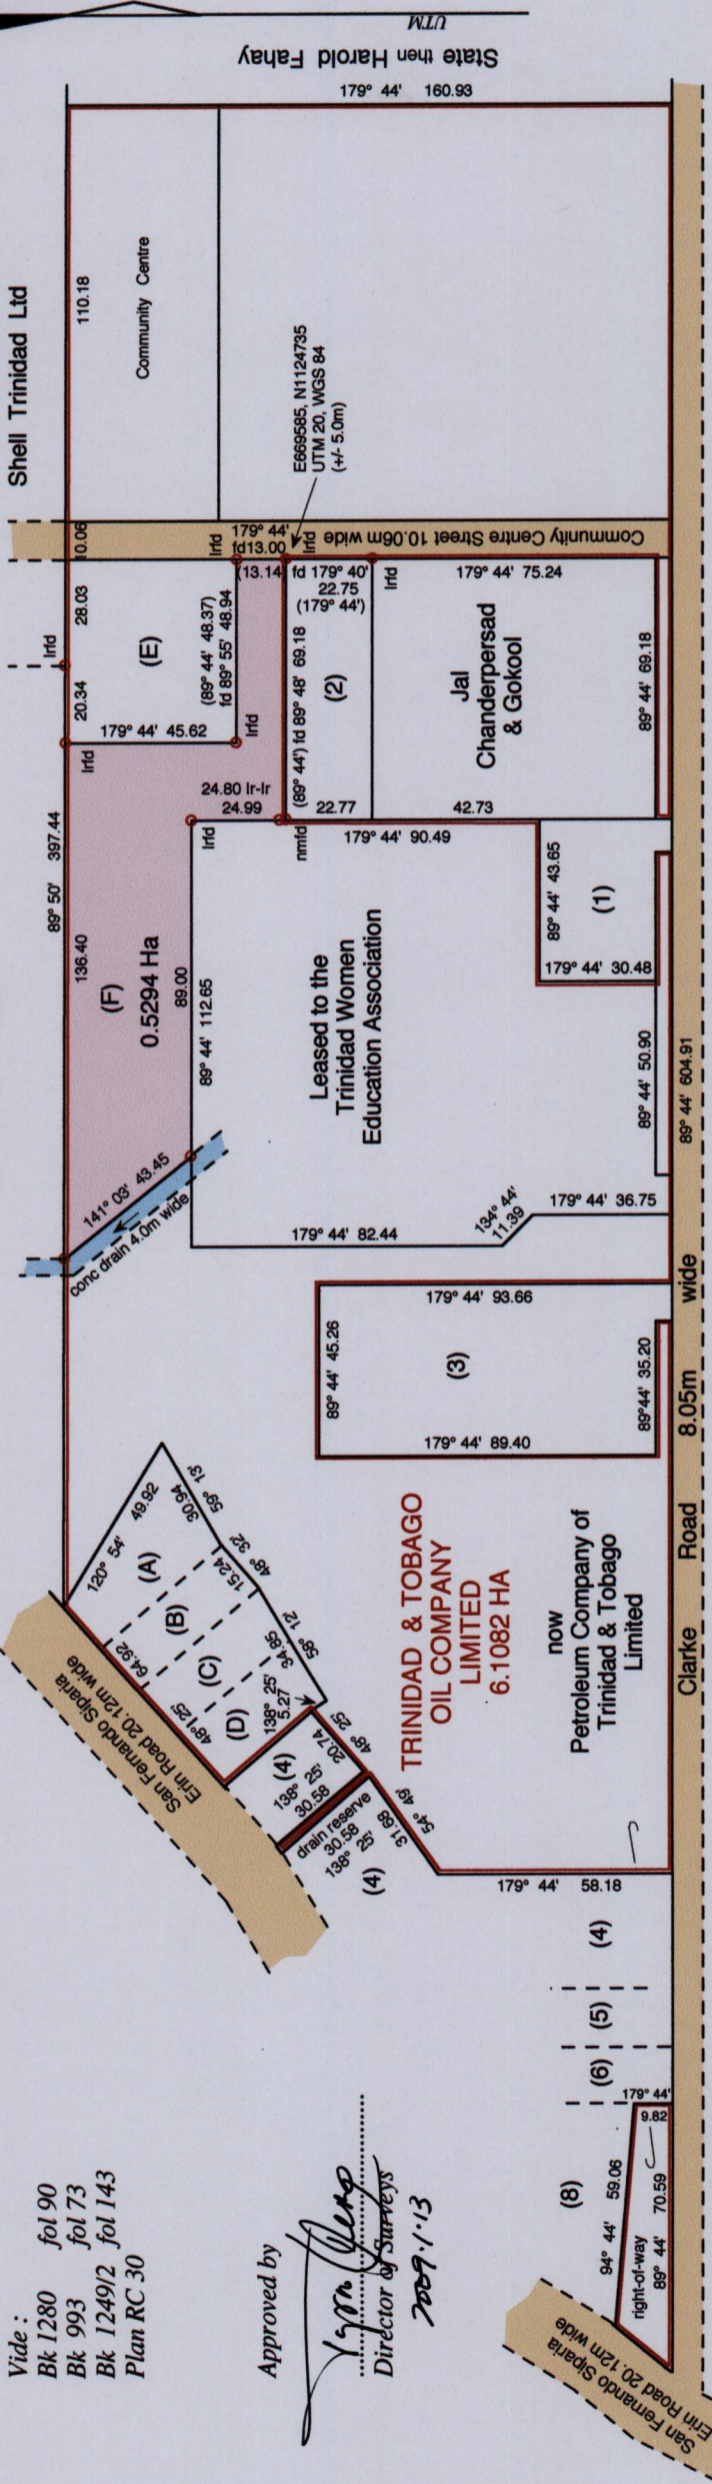

PLAN of a Parcel of land coloured pink in the Ward of Siparia


Containing zero point five two nine four hectares

Surveyed by me, with due authority, in May 2003

In accordance with Regulation 25(1) of the Land Surveyors' Regulations 1998, I certify that this plan is correct.

Checked by *Made 7/1/19*

Entered on *[Signature]* Trinidad & Tobago Land Surveyor *[Signature]* 2008

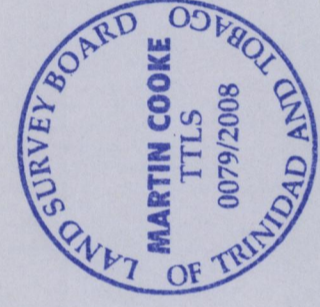

(E) Sonia Ram & oths 2204.7 sq. m. CT 4490 fol 53
(B) Rhoda Thomas & oths 636.8 sq. m. CT 4525 fol 223
(A) Raymond Craig & oths 998.2 sq. m. CT 4611 fol 105

SCALE 1 : 2000

Distances are in metres

○ Denotes Iron Put unless otherwise stated
Bearings are UTM Grid based on Solar Obs.

To obtain Cassini Grid +18 minutes

1427

194

State then Harold Fahay
UTM
179° 44' 160.93