

R.P.O. Vol. 62 Fol. 161


Ward of Manzanilla

C.T. Vol. 569 Fol. 289

County of St. Andrew

Cadastral Sheet (E 3 J) 26 D & 36 A
4/c 2/a

Paul Connelly

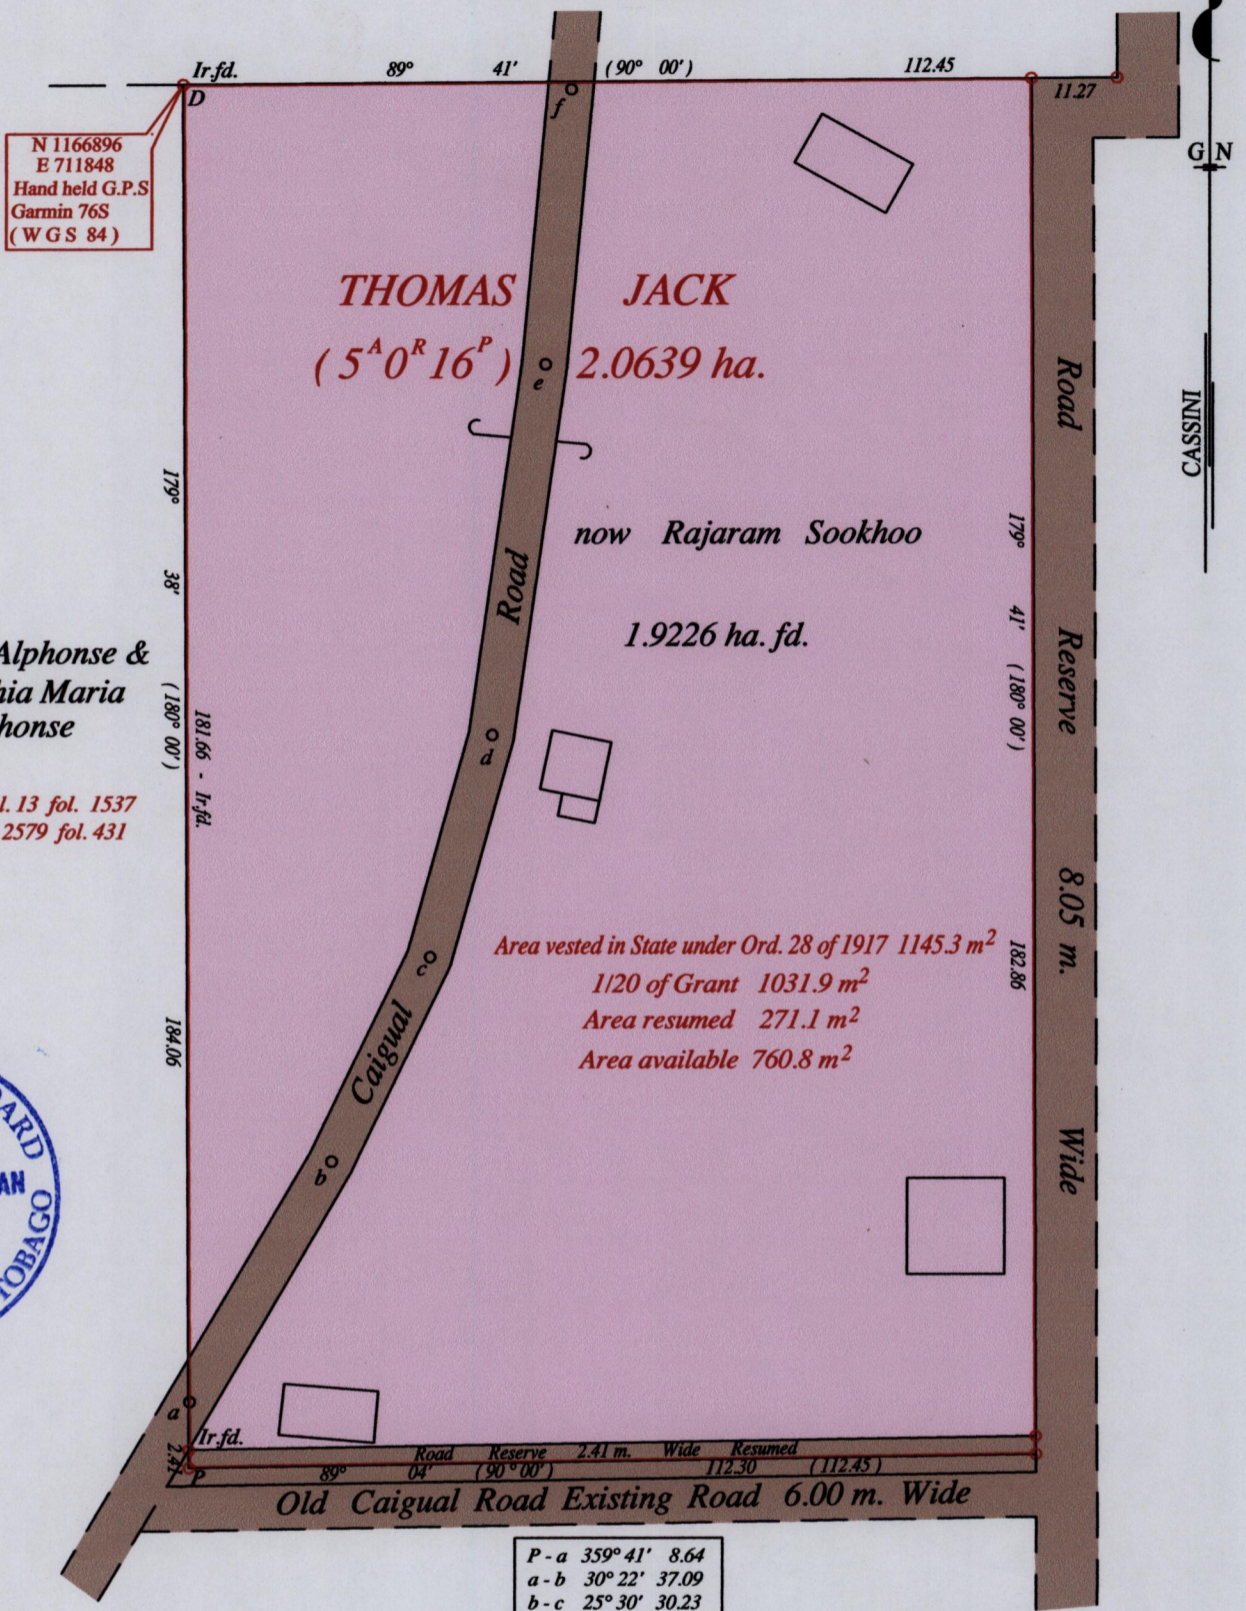

Andre Alphonse & Cynthia Maria Alphonse

R.P.O. Vol. 13 fol. 1537
C.T. Vol. 2579 fol. 431



Approved *[Signature]*
 Director of Surveys
 2009-1-13

Vide Bk. 173 fol. 116
 Vide Bk. 708 fol. 28
 Vide Bk. 1179 fol. 66

o Denotes Iron put except stated otherwise.

SCALE : 1:1000

Note: Bearings are cassini grid based on solar observations Distances are in metres

PLAN of a Parcel of land coloured pink in the Ward of Manzanilla

Containing one point nine two two six hectares

Surveyed by me, with due authority, in October 2006

In accordance with Regulation 25 (1) of the Land Surveyors' Regulations 1998,

I certify that this plan is correct.

Checked by *[Signature]*
 Winston Ramcharan

Entered on Trinidad & Tobago Land Surveyor *[Signature]* 2008