


R.P.O. Vol. 28 Fol. 563
C.T. Vol. 2009 Fol. 11

Ward of Naparima
County of Victoria
Cadastral Sheet (G.8.N) 63.C.
3/c

1427

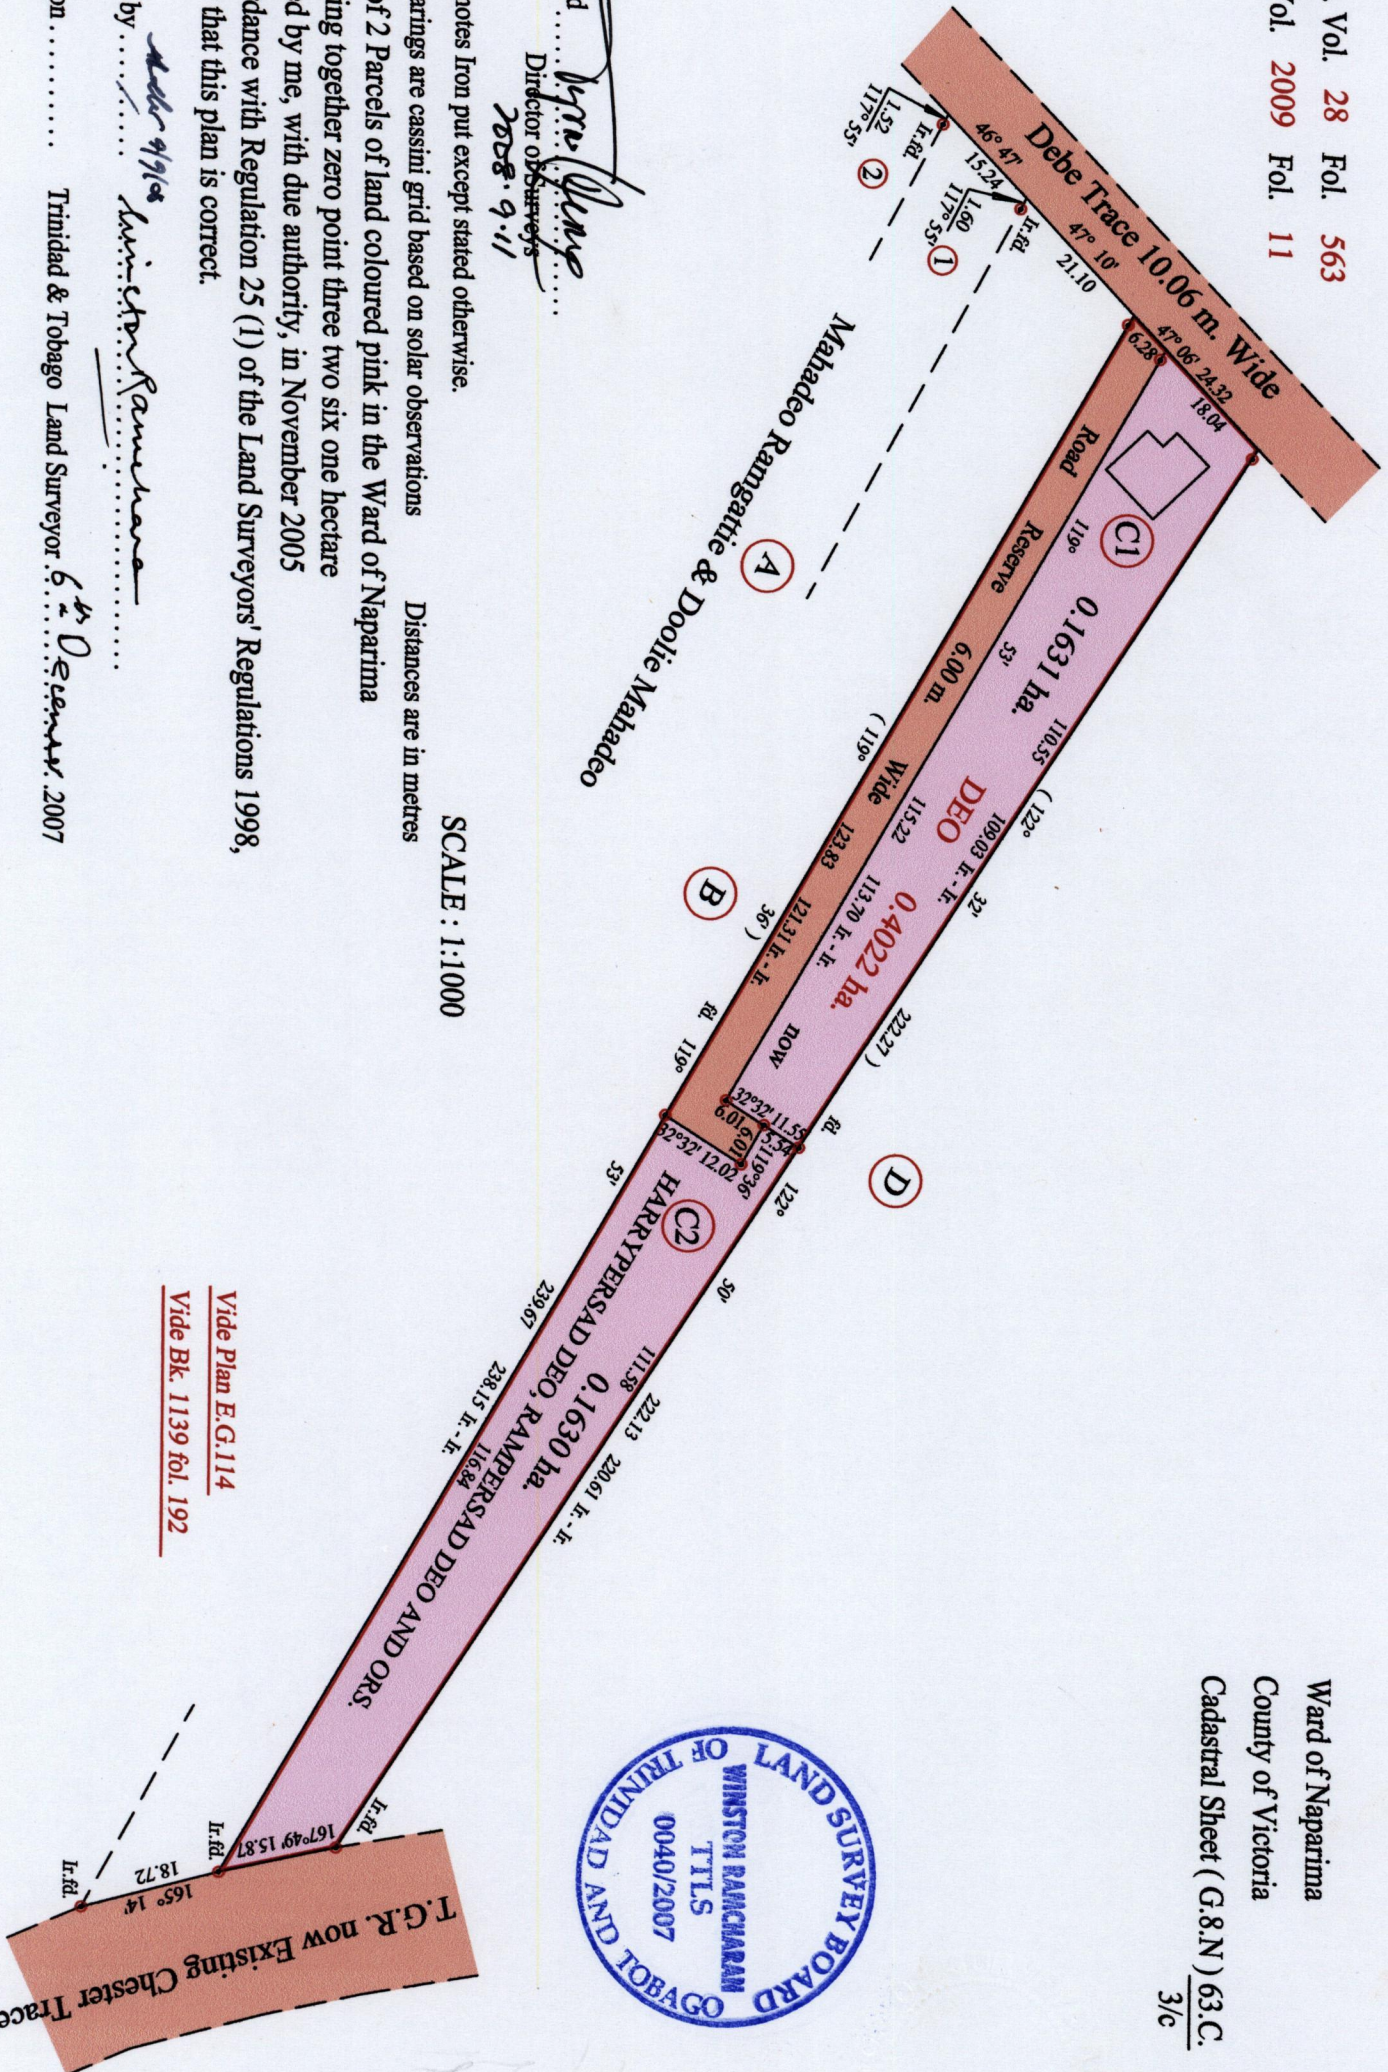

Approved *[Signature]*
 Director of Surveys
 2008.9.11

SCALE : 1:1000

o Denotes Iron put except stated otherwise.
 Note: Bearings are cassini grid based on solar observations Distances are in metres
 PLAN of 2 Parcels of land coloured pink in the Ward of Naparima
 Containing together zero point three two six one hectare
 Surveyed by me, with due authority, in November 2005
 In accordance with Regulation 25 (1) of the Land Surveyors' Regulations 1998,
 I certify that this plan is correct.

Checked by *[Signature]*
 Minister of Agriculture
 Entered on Trinidad & Tobago Land Surveyor *[Signature]* 6th December, 2007

Vide Plan E.G.114
Vide Bk. 1139 fol. 192

1427/22