
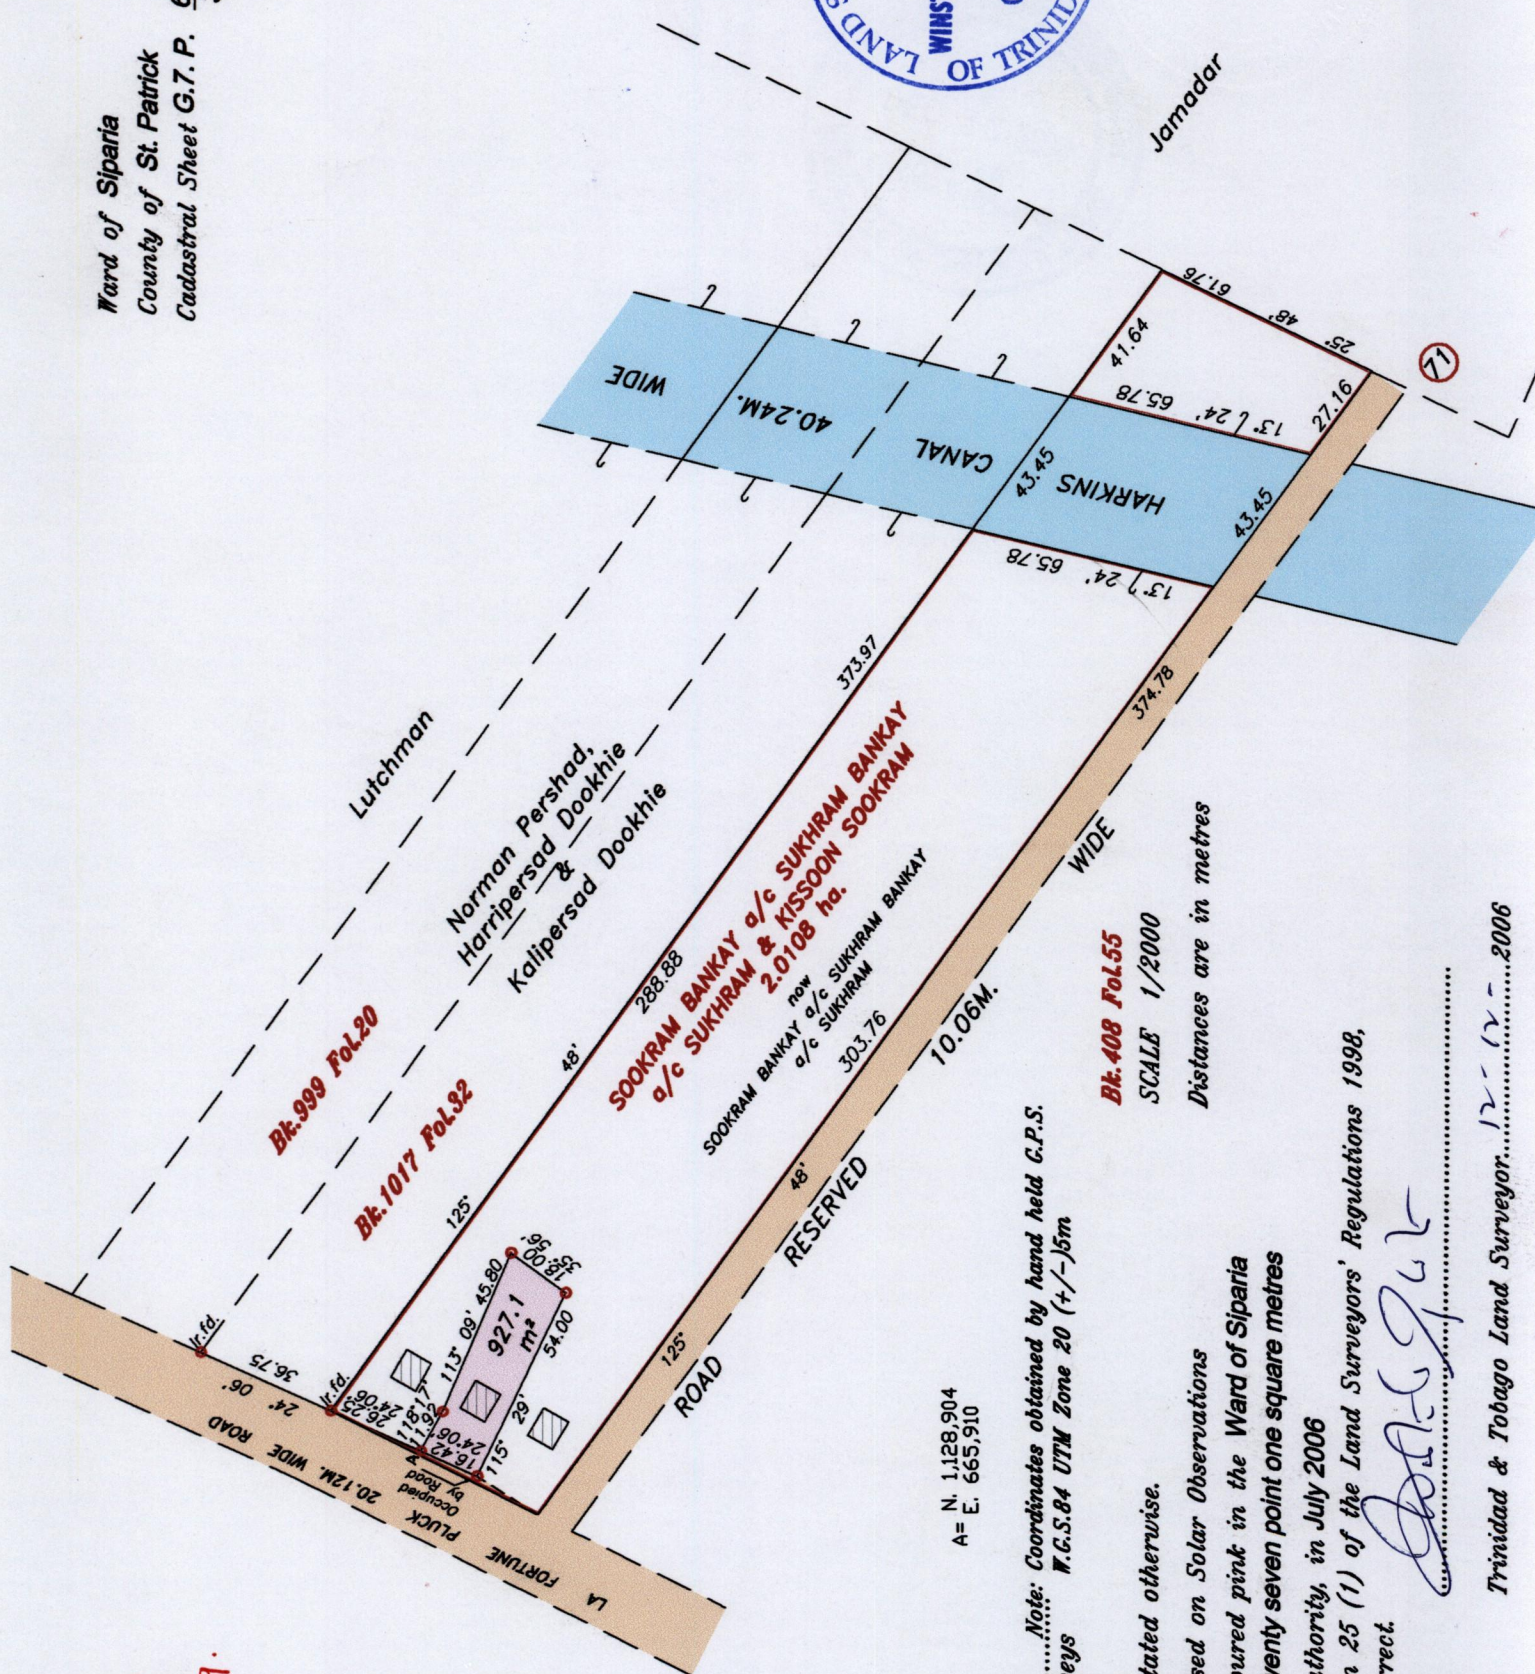


Ward of Siparia  
County of St. Patrick  
Cadastral Sheet G.7.P. 63.B. 3/d

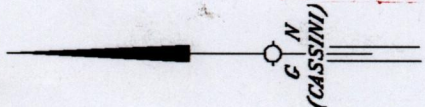

R.P.O. Vol. 191 Fol. 559  
C.T. Vol. 3471 Fol. 43  
U.P.I.N No. Vol. 5548 Fol. 189.

A = N. 1,128,904  
E. 665,910

Approved *[Signature]*  
Director of Surveys  
2007-3-18

Note: Coordinates obtained by hand held G.P.S. W.G.S.84 UTM Zone 20 (+/-) 15m

Denotes Iron put except stated otherwise.

Bearings are Cassini Grid based on Solar Observations

Plan of a Parcel of land coloured pink in the Ward of Siparia  
Containing nine hundred and twenty seven point one square metres

Surveyed by me, with due authority, in July 2006

In accordance with Regulation 25 (1) of the Land Surveyors' Regulations 1998,

I certify that this plan is correct.

Checked by... *[Signature]* 11/3/09

Entered by .....

Trinidad & Tobago Land Surveyor... 12-12-2006

Bk. 408 Fol. 55  
SCALE 1/2000

Distances are in metres

Bk. 999 Fol. 20  
Bk. 1017 Fol. 92

SUKRAM BANKAY a/c SUKHRAM BANKAY  
a/c SUKHRAM & KISSOON SUKRAM  
2.0108 ha.  
SUKRAM BANKAY a/c SUKHRAM BANKAY  
a/c SUKHRAM  
303.76

71