

1427

1427/10

6

U.P.R.N No.....

R.P.O. Vol. 930 Fol. 71.....


C.T. Vol..... Fol.....

FOR VESTING ORDER

Cadastral Sheet (E.6 I.) 35D
2/b

Ward of Tamana

County of St. Andrew

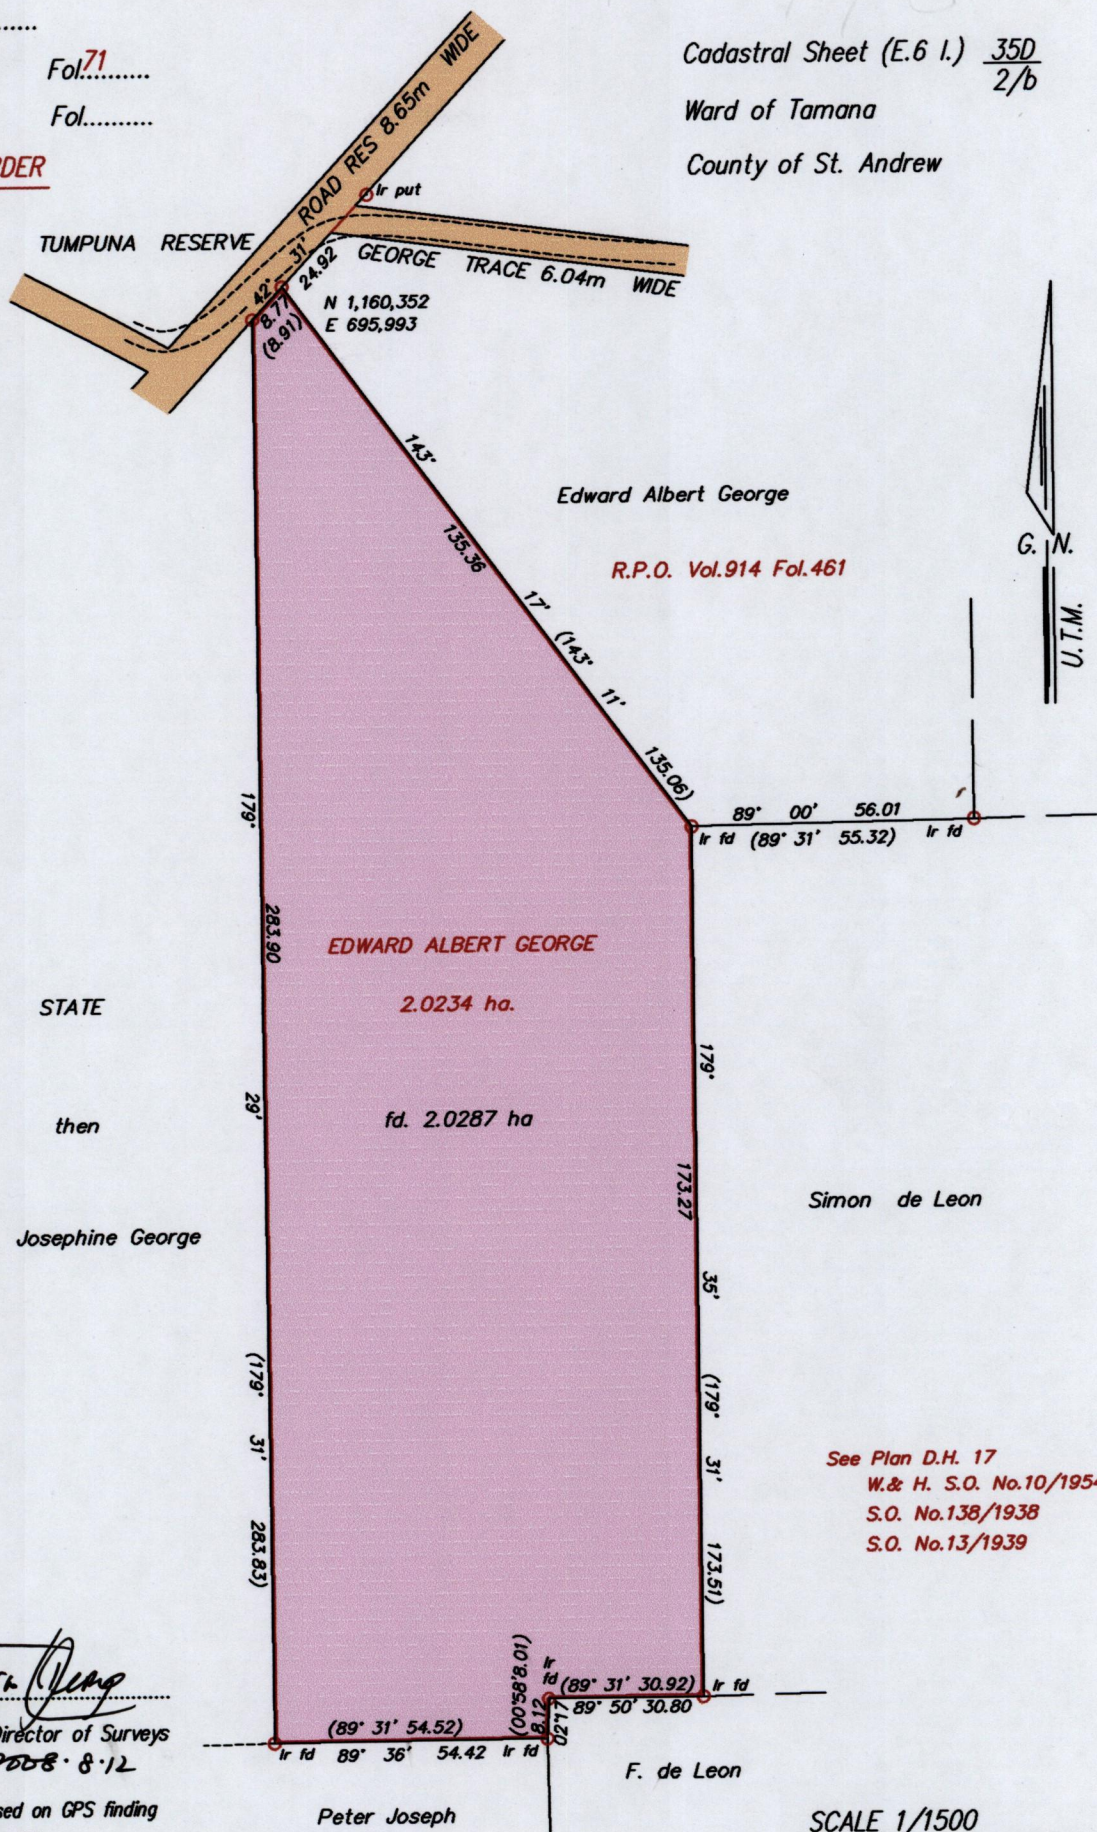

Approved by: *[Signature]*
Director of Surveys
2008.8.12

Co-ordinate are based on GPS finding
WGS 84 U.T.M. Zone 20
-/+ 2.00m

○ Denotes Iron put unless otherwise stated

Bearings are U.T.M. Grid based on Solar Observations

Note : To obtain Cassini bearings add 18 minutes

Plan of a Parcel of land coloured pink in the Ward of Tamana
Containing two point zero two eight seven hectares

Redefined by me, with due authority in October 2007 for Timothy Crick

In accordance with Regulation 25 (1) of the Land Surveyors' Regulations 1998,

I certify that this plan is correct.

Checked by: *[Signature]*

Entered on..... Trinidad and Tobago Land Surveyor..... *[Signature]* 10th July 2008

See Plan D.H. 17
W.& H. S.O. No.10/1954
S.O. No.138/1938
S.O. No.13/1939

SCALE 1/1500
Distances are in metres

