


63

R.P.O. Vol. 59 Fol. 359
C.T. Vol. 689 Fol. 327

23F
Cadastral Sheet D.2.D. 4/0
Ward of Cunupia
County of Caroni
Bk. 935 Fol. 19
Wide Plan R.H. 21

1427

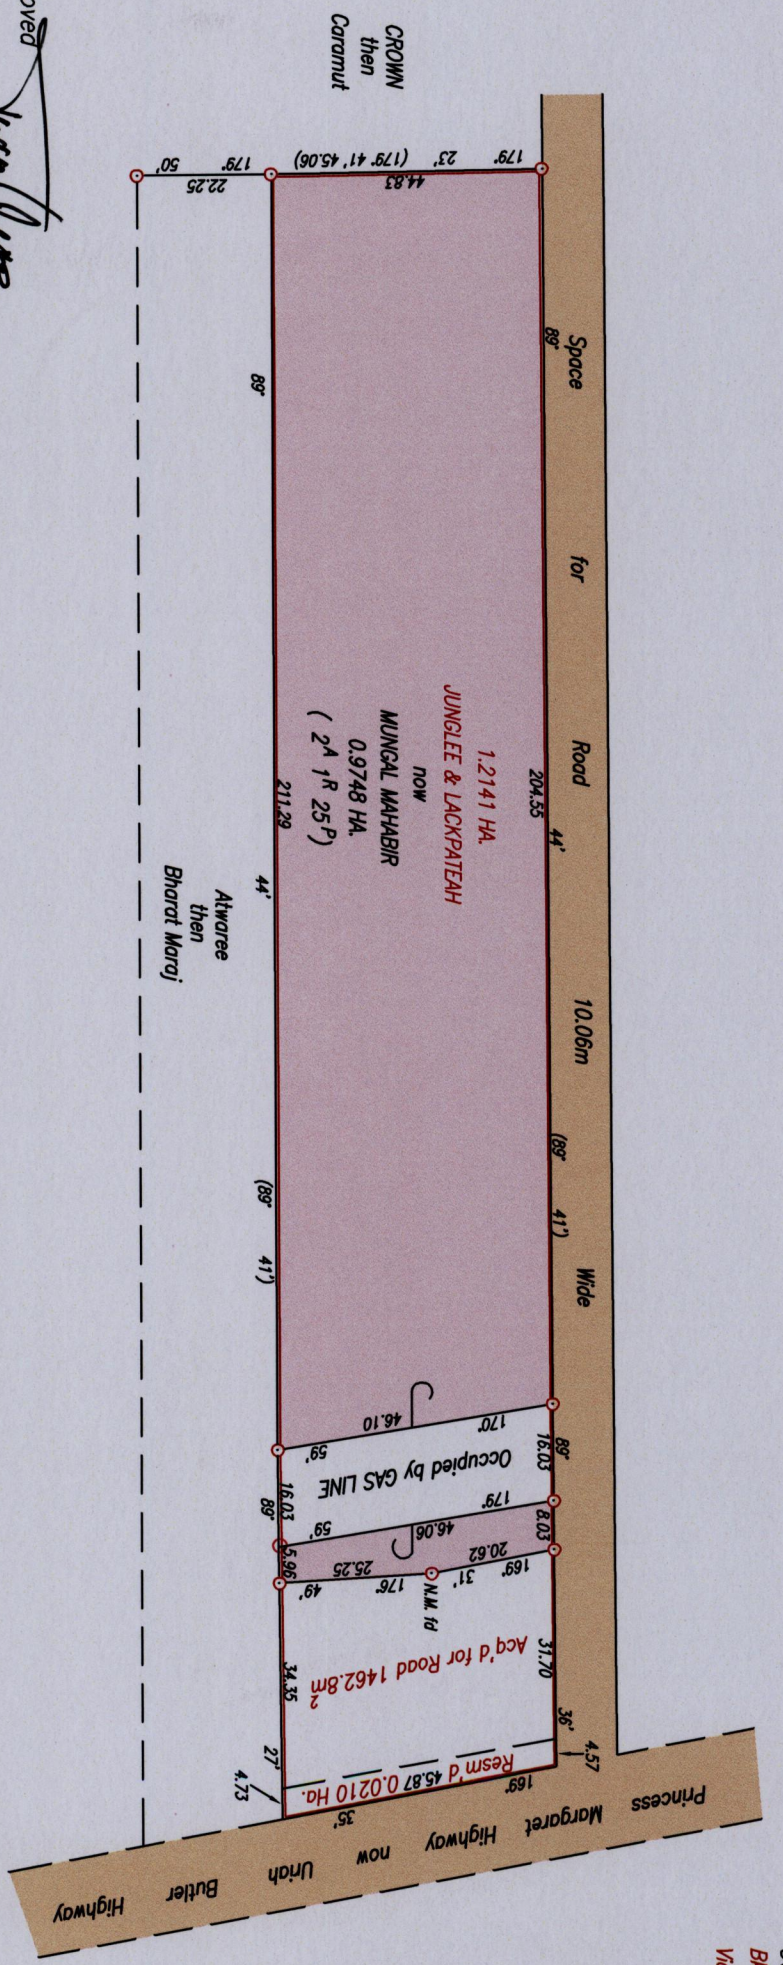

Approved
Vijay Deep
Director of Surveys
2008-9-29


Note: To obtain Cassini bearing + 18 minutes
○ Denotes Iron found except otherwise stated
Bearings are U.T.M. Grid based on Solar Observations
Plan of a Parcel of land coloured pink in the Ward of Cunupia
Containing zero point nine seven four eight hectare
Surveyed by me, with due authority, on 6th May 2008
In accordance with Regulation 25 (1) of the Land Surveyors' Regulations 1998,
I certify that this plan is correct.

Entered on
Checked by: *Alan ...*
Trinidad & Tobago Land Surveyor 2008

Point A
Co-ordinates obtained by Hand Held G.P.S. (WGS84 U.T.M. Zone 20)
Accuracy ± 5m
E 672993.00m
N 1169535.00m



SCALE 1/1250
Distances are in metres

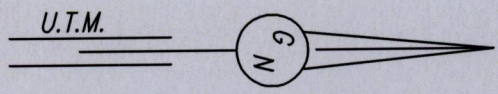

1427/63