


1427


65

R.P.O. Vol. 144 Fol. 439
C.T. Vol. 3411 Fol. 149
C.T. Vol. 5476 Fol. 355

Ward of Cocal
County of Nariva
Cadastral Sheet (E.22.N) 55.C.
3/d

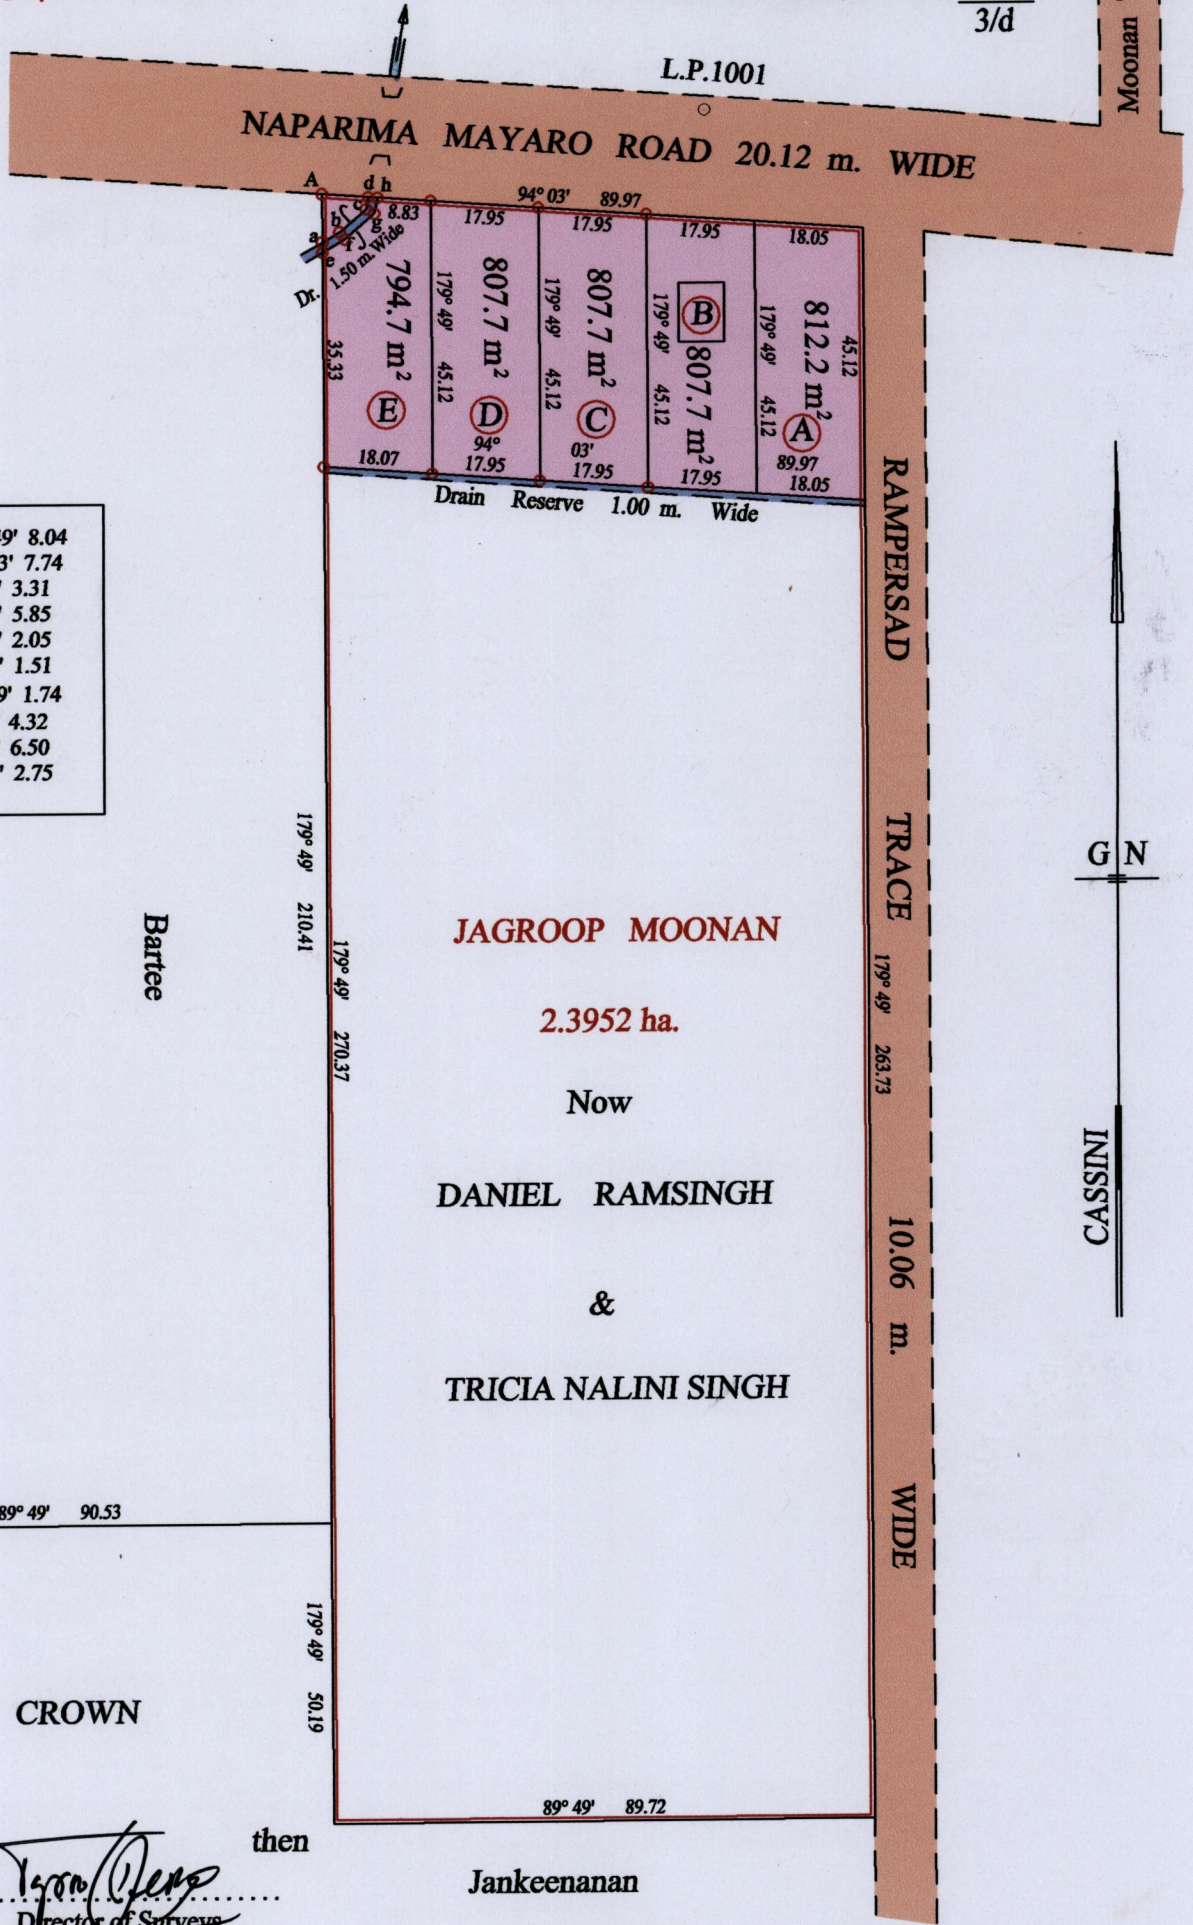

A - a	179° 49'	8.04
A - d	94° 03'	7.74
a - b	59° 37'	3.31
b - c	49° 22'	5.85
c - d	11° 14'	2.05
d - h	94° 03'	1.51
a - e	179° 49'	1.74
e - f	59° 37'	4.32
f - g	49° 22'	6.50
g - h	11° 14'	2.75

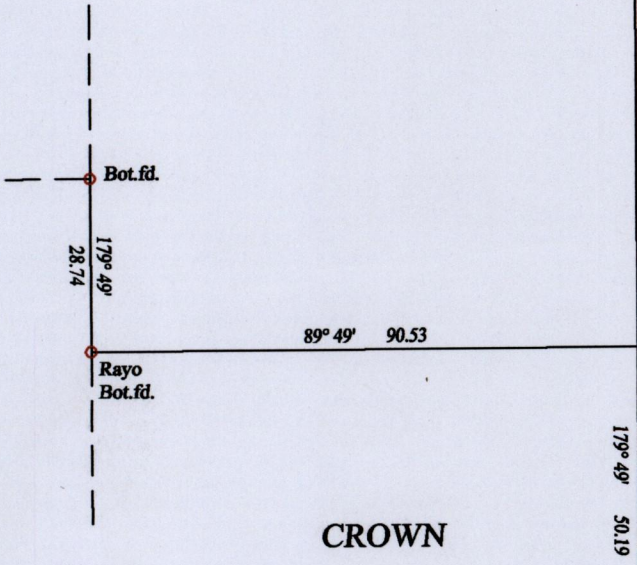

Approved *[Signature]*
Director of Surveys
2008-9-29

then
Jankeenan
Vide Bk. 301 fol. 68

SCALE : 1:1250

○ Denotes Iron put except stated otherwise.
Note: Bearings are cassini grid based on solar observations Distances are in metres
PLAN of 5 Parcels of land coloured pink in the Ward of Cocal
Containing together four thousand and thirty point zero square metres
Surveyed by me, with due authority, in October 2003
In accordance with Regulation 25 (1) of the Land Surveyors' Regulations 1998,
I certify that this plan is correct.

Checked by *[Signature]*

Entered on Trinidad & Tobago Land Surveyor 15.01.2008



Lot #	C.T. Vol & Fol	Names.
A		
B		
C		
D	5476 fol 365	Sunil Vijay Samlal.
		Stacy Ramsingh - Samlal.
E	5476 fol 365	Sunil Vijay Samlal
		Stacy Ramsingh - Samlal

