


R.P.O. Vol. 308 Fol. 629
C.T. Vol. 2427 Fol. 219
C.T. Vol. 5551 Fol. 395

Bk. 437 fol. 185
" 1053 " 786
Plan PG 87

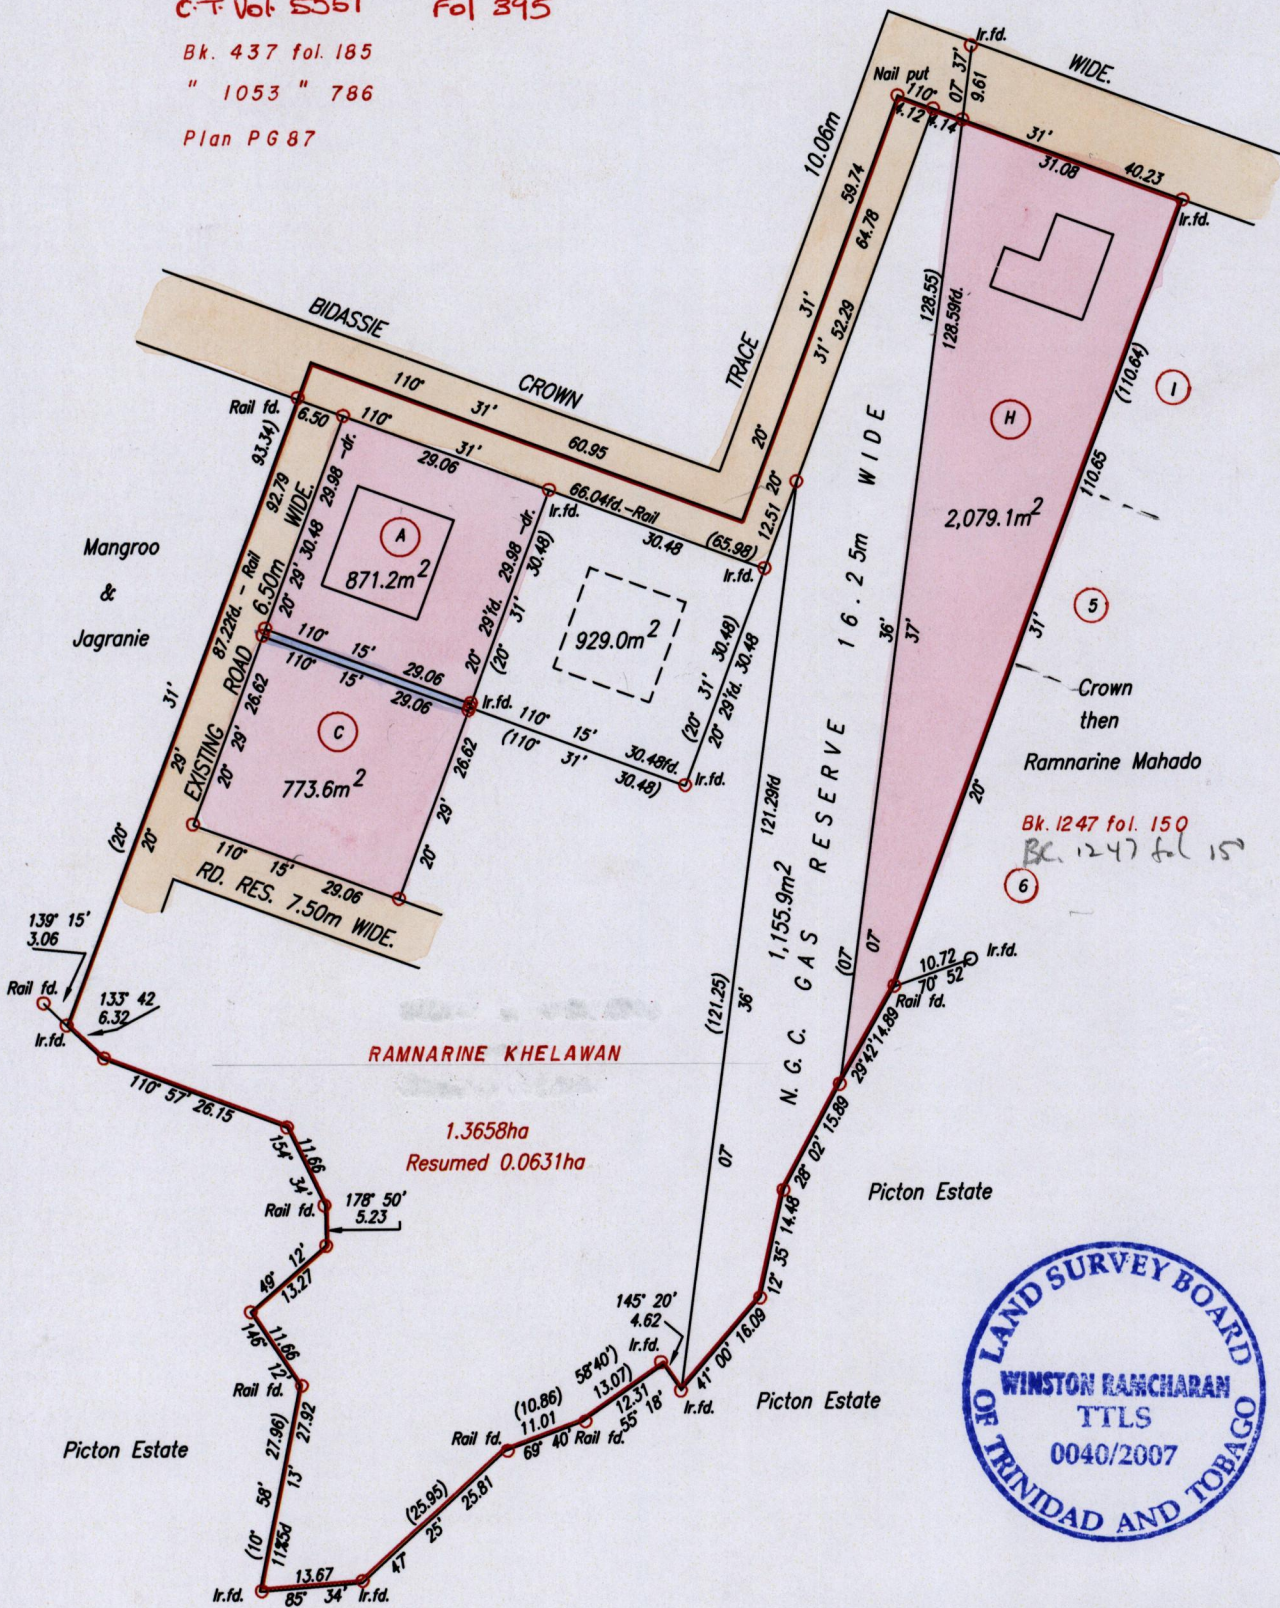

Denotes Drain Reserve 1.00m Wide.

SCALE 1:1000

Distances are in metres

Approved

[Signature]
Director of Surveys
2808.10.02

○ Denotes Iron put except where otherwise stated
Bearings are Cassini Grid based on Solar Observations
PLAN of 3 Parcels of land coloured pink in the Ward of Naparima
Containing together zero point three seven two four hectare.
Surveyed by me, with due authority, in April, 2003
In accordance with Regulation 25 (1) of the Land Surveyors' Regulations 1998,
I certify that this plan is correct.

Checked by

[Signature]
[Signature]

Entered on

Trinidad & Tobago Land Surveyor. 10th August 2007.

LOT #	C.T. Vols; Folio	Names.
A	5551 fol 427	Barbara Ramnarine, Seepersad Ramnarine, Himraj Ramnarine
B		
C	5551 fol 443	Tulsie Keun Ramnarine, Sharlene Ramnarine, (11 mths) minor Seepersad Ramnarine, Kieron Aresh Ramnarine
D		
E		
F		
G		
H	5551 fol 411	Ratiram & Cynthia Ramnarine



1427/67