


R.P.O. Vol. 192  
C.I. Vol. 4850  
Fol. 161  
Fol. 309

Bk. 407 fol. 53

Cadastral Sheet G.12..C. & D. 63E  
Ward of Siparia  
County of St.Patrick.

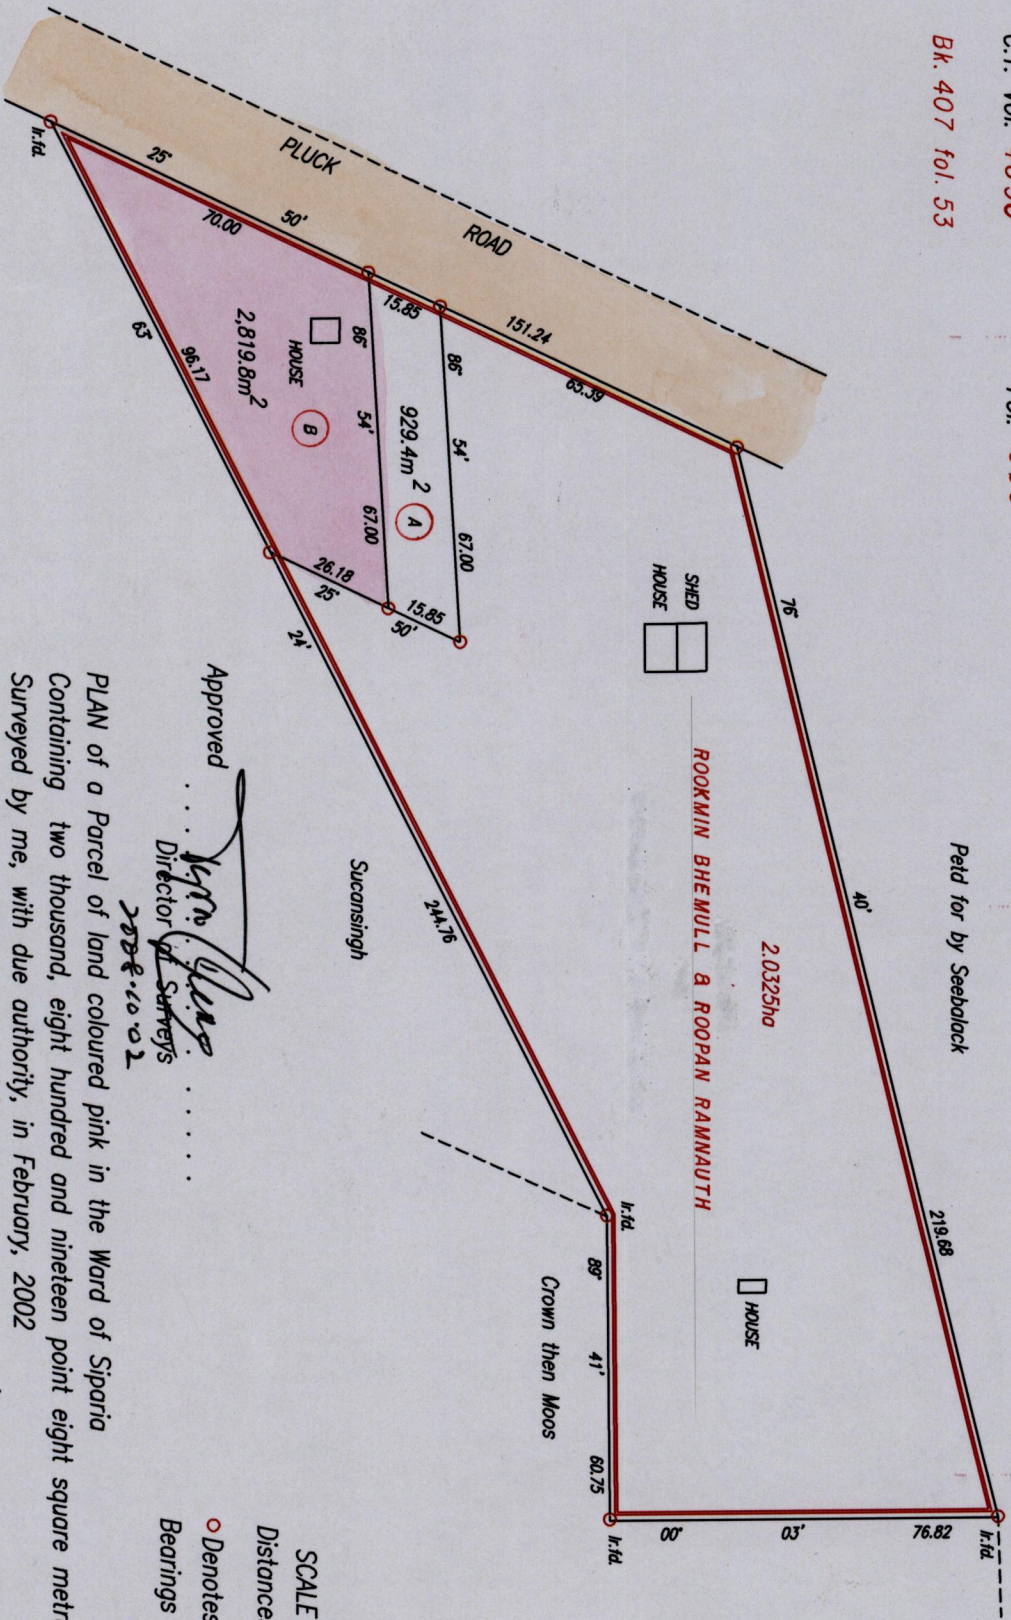

Paid for by Seebalack

2.0325ha

ROOKMIN BHEMULL & ROOPAN RAMNAUTH

Sucensingh

Approved

*[Signature]*  
 Director of Surveys  
 2008-10-02

SCALE 1:1500

Distances are in Metres

○ Denotes Iron put except otherwise stated.

Bearings are Cassini Grid based on Solar Observations

PLAN of a Parcel of land coloured pink in the Ward of Siparia  
 Containing two thousand, eight hundred and nineteen point eight square metres.  
 Surveyed by me, with due authority, in February, 2002  
 In accordance with Regulation 25(1) of the Land Surveyors' Regulations 1998,  
 I certify that this plan is correct.

Checked by: *[Signature]*  
 21/1/08

Entered . . . . .

Trinidad & Tobago Land Surveyor 6. 1. December . . . 2007

