

REMAINING PORTION


R.P.O. Vol. 68 Fol. 289

C.T. Vol. 446 Fol. 21

Ward of Siparia

County of St. Patrick

Cadastral Sheet (G.13.B. & F) 63.F.
1/a&1/c

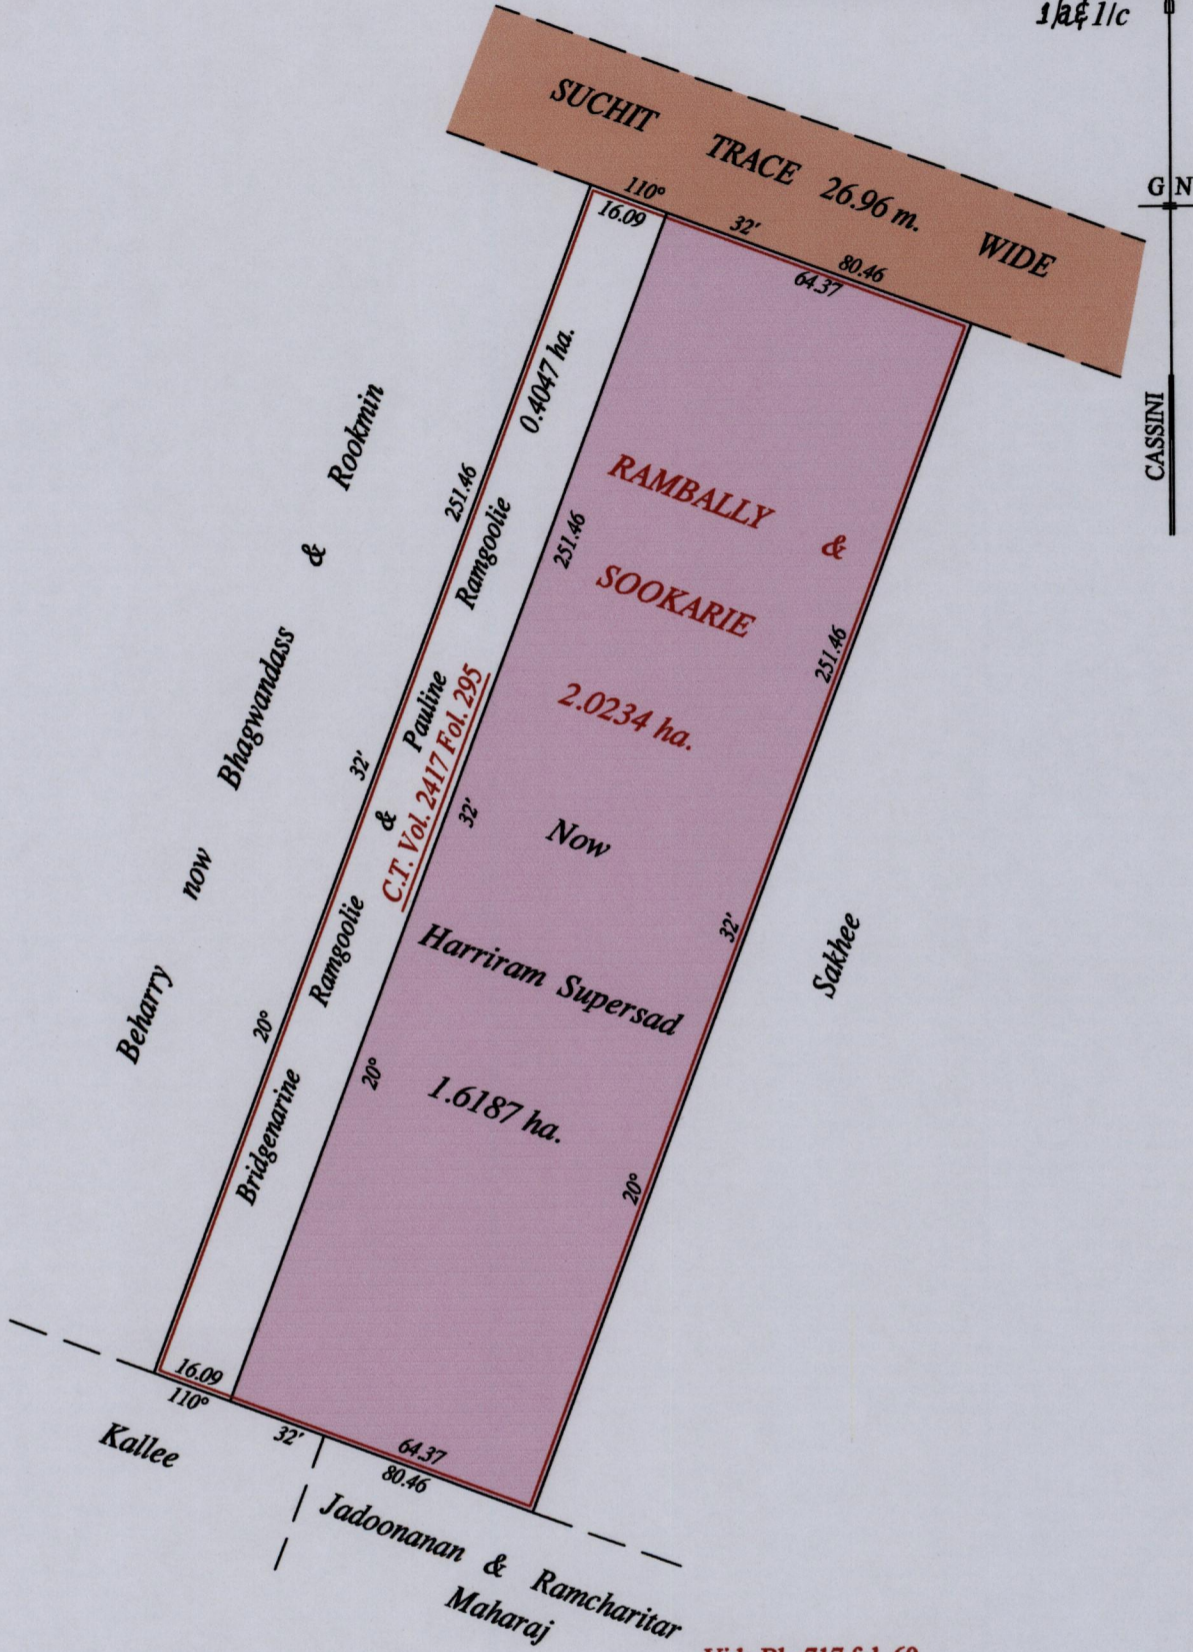


Vide Bk. 717 fol. 60

Vide Bk. 1103 fol.121

Approved *[Signature]*
Director of Surveys
2008.10.02

SCALE : 1:1500

Note: Bearings are cassini grid based on solar observations Distances are in metres
This is a true copy of a diagram of two point zero two three four hectares, originally transferred to Rambally & Sookarie, shewing a portion coloured pink and containing one point six one eight seven hectares being the remainder after one (1) previous transfer of another portion of the land. In accordance with Regulation 25 (1) of the Land Surveyors' Regulations 1998, I certify that this plan is correct.

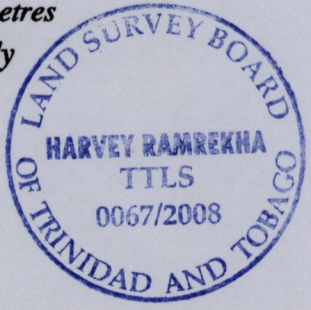

Checked by *[Signature]* 25.9.08

Entered on Trinidad & Tobago Land Surveyor 14-06-2008