


1427

783

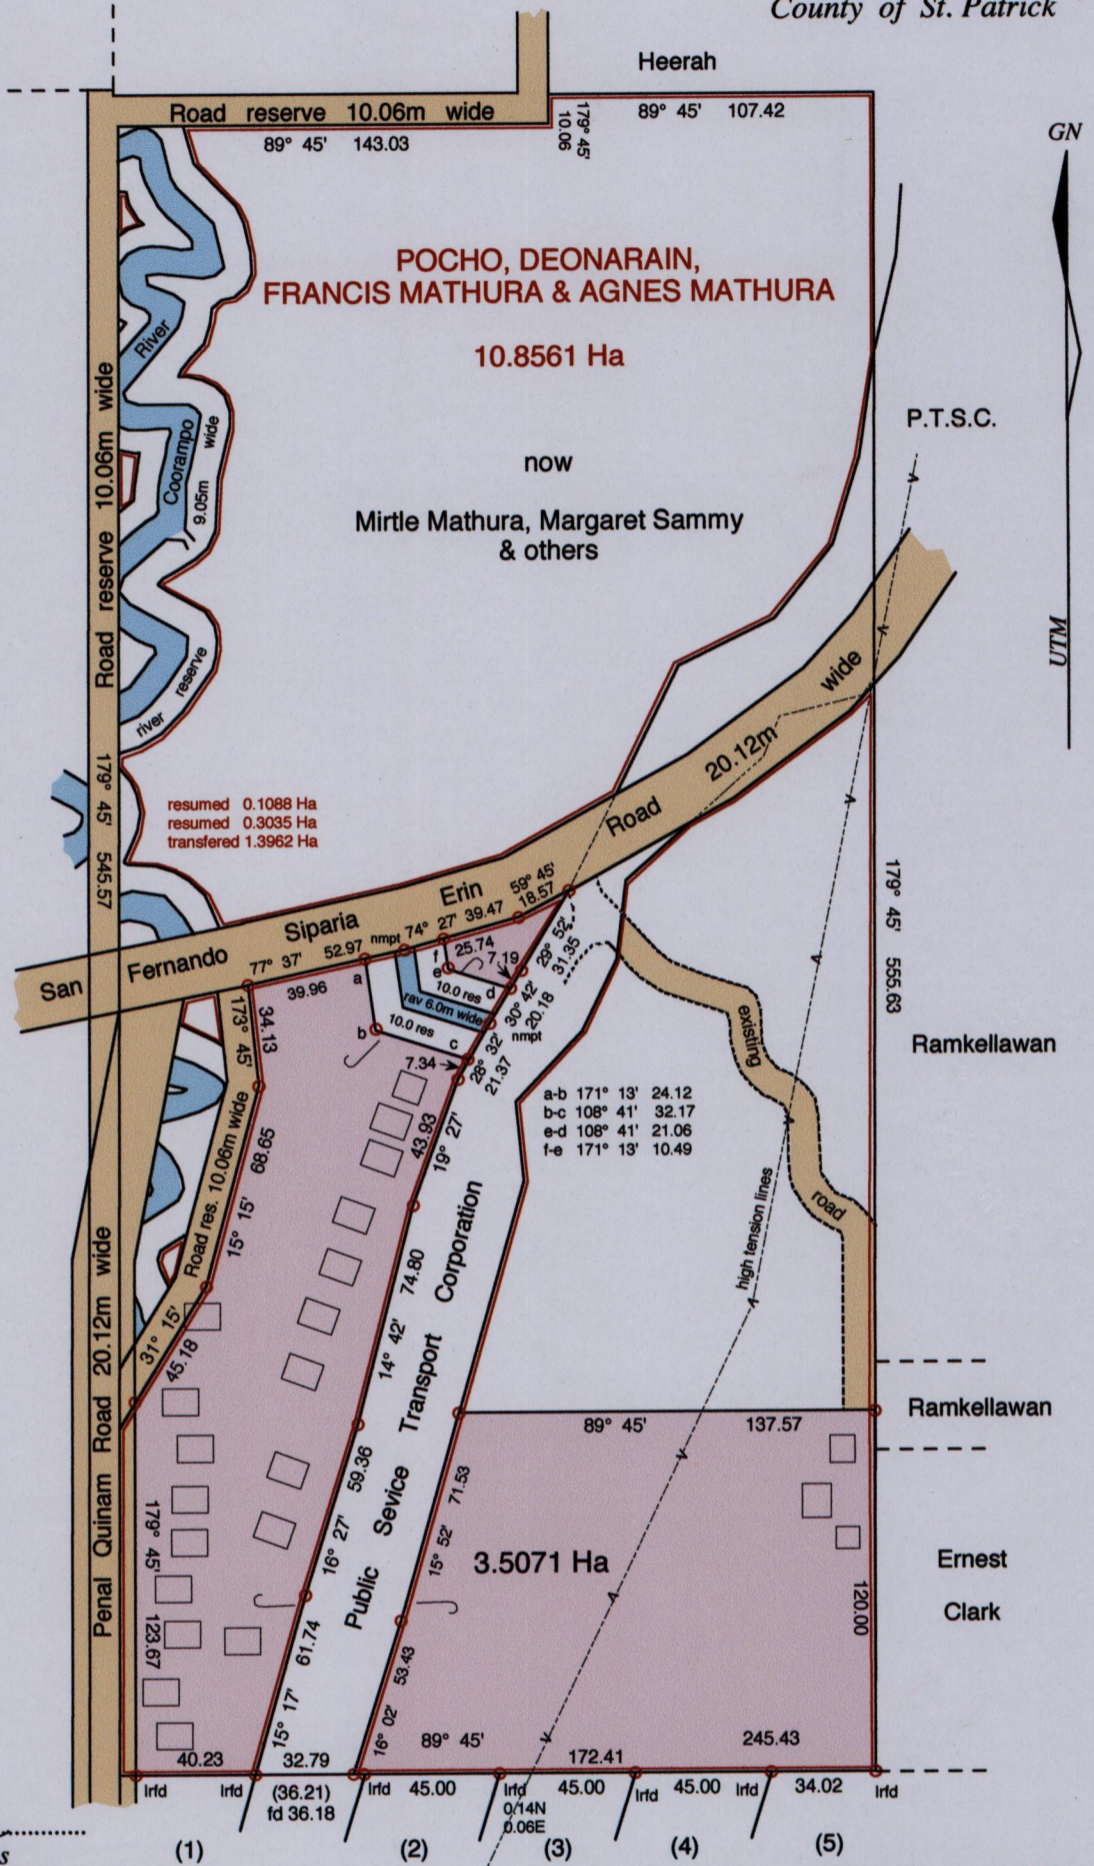

Vide :
 Bk 457 fol 173
 Bk 706 fol 174
 Bk 715 fol 104
 Bk 1227 fol 141

Approved by

[Signature]
 Director of Surveys

2008-10-02

○ Denotes Iron Put unless otherwise stated
 Bearings are UTM Grid based on Solar Obs.
 To obtain Cassini Grid + 18 minutes

PLAN of a Parcel of land coloured pink in the Ward of Siparia

Containing three point five zero seven one hectares

Surveyed by me, with due authority, in March 2006

In accordance with Regulation 25(1) of the Land Surveyors' Regulations 1998, I certify that
 this plan is correct.

Checked by *[Signature]* 29/9/08 *[Signature]*

Entered on..... *[Signature]* Trinidad & Tobago Land Surveyor 22nd September 2008

SCALE 1 : 2500
 Distances are in metres

