
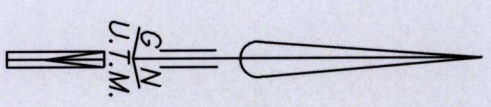


Cadastral Sheet D.9.M & N. 34F  
Ward of Chaguanas  
County of Caroni  
Vide Bk. 871 Fol. 52

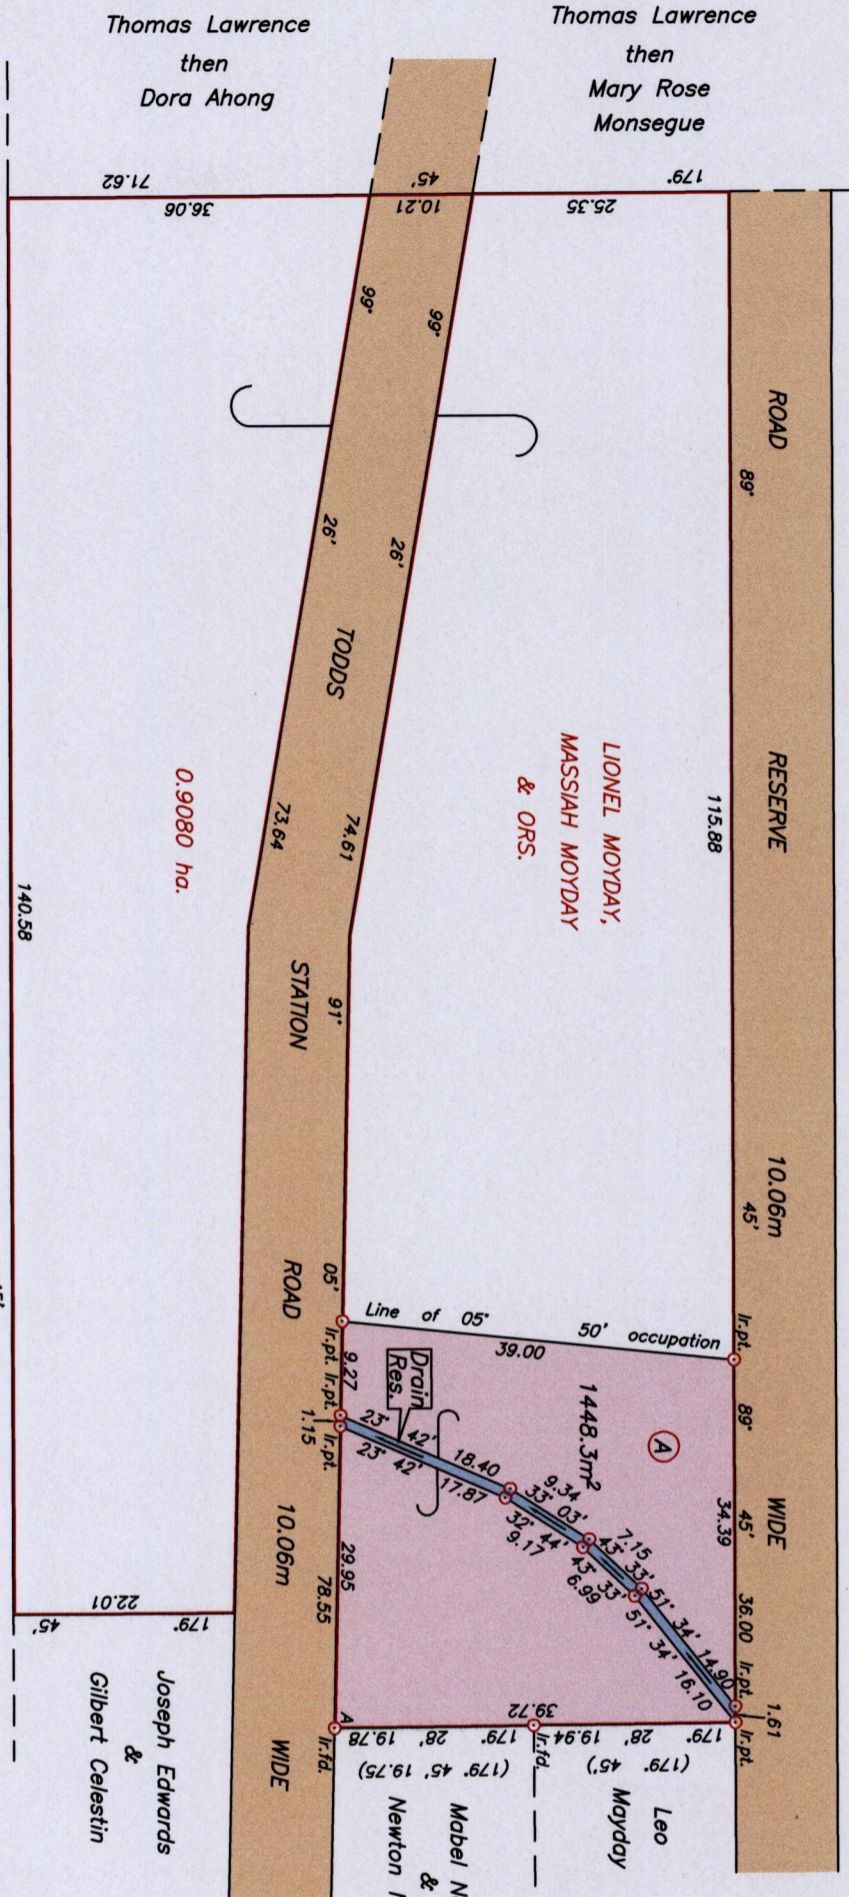

1427

Co-ordinates obtained by Hand Held G.P.S. (WGS84 U.T.M. Zone 20)  
 Point A  
 Accuracy ± 9m  
 E 683227.00m  
 N 1158884.00m

SCALE 1/750  
 Distances are in metres

Note: To obtain cassini bearings + 18 minutes  
 Denotes Peg put except otherwise stated  
 Bearings are U.T.M. based on Solar Observations

Plan of a Parcel of land coloured pink in the Ward of Chaguanas  
 Containing one thousand four hundred and forty eight point three square metres  
 Surveyed by me, with due authority, on 1st November 2006  
 In accordance with Regulation 25 (1) of the Land Surveyors' Regulations 1998,  
 I certify that this plan is correct.

John Joseph Lawrence then Woodford Lodge Estates Ltd.

Joseph Edwards & Gilbert Celestin

Approved *[Signature]*  
 Director of Surveys

2008.10.14



Entered on *[Signature]*  
 Checked by *[Signature]*  
 Trinidad & Tobago Land Surveyor *[Signature]* 30/9. 2008