

R.P.O. Vol. 188 Fol.511  
 C.T. Vol. 5497 Fol.451  
 C.T. Vol. 4993 Fol.9

1433

103

Cadastral Sheet G. 17. B., 73A  
 2/b

Ward of Siparia

County of St. Patrick


G.N.

PROCESS ID #54896  
 U.P.R.N. No.


A - 1121,159 N , 662,827 E  
 UTM ZONE20 , WGS84(+/- 5.00M)  
 Direct Observation-GPS hand held

Ref Bk 482 Fol 62  
 Ref Bk 977 Fol 101  
 Ref Bk 1033 Fol 459

Cassini

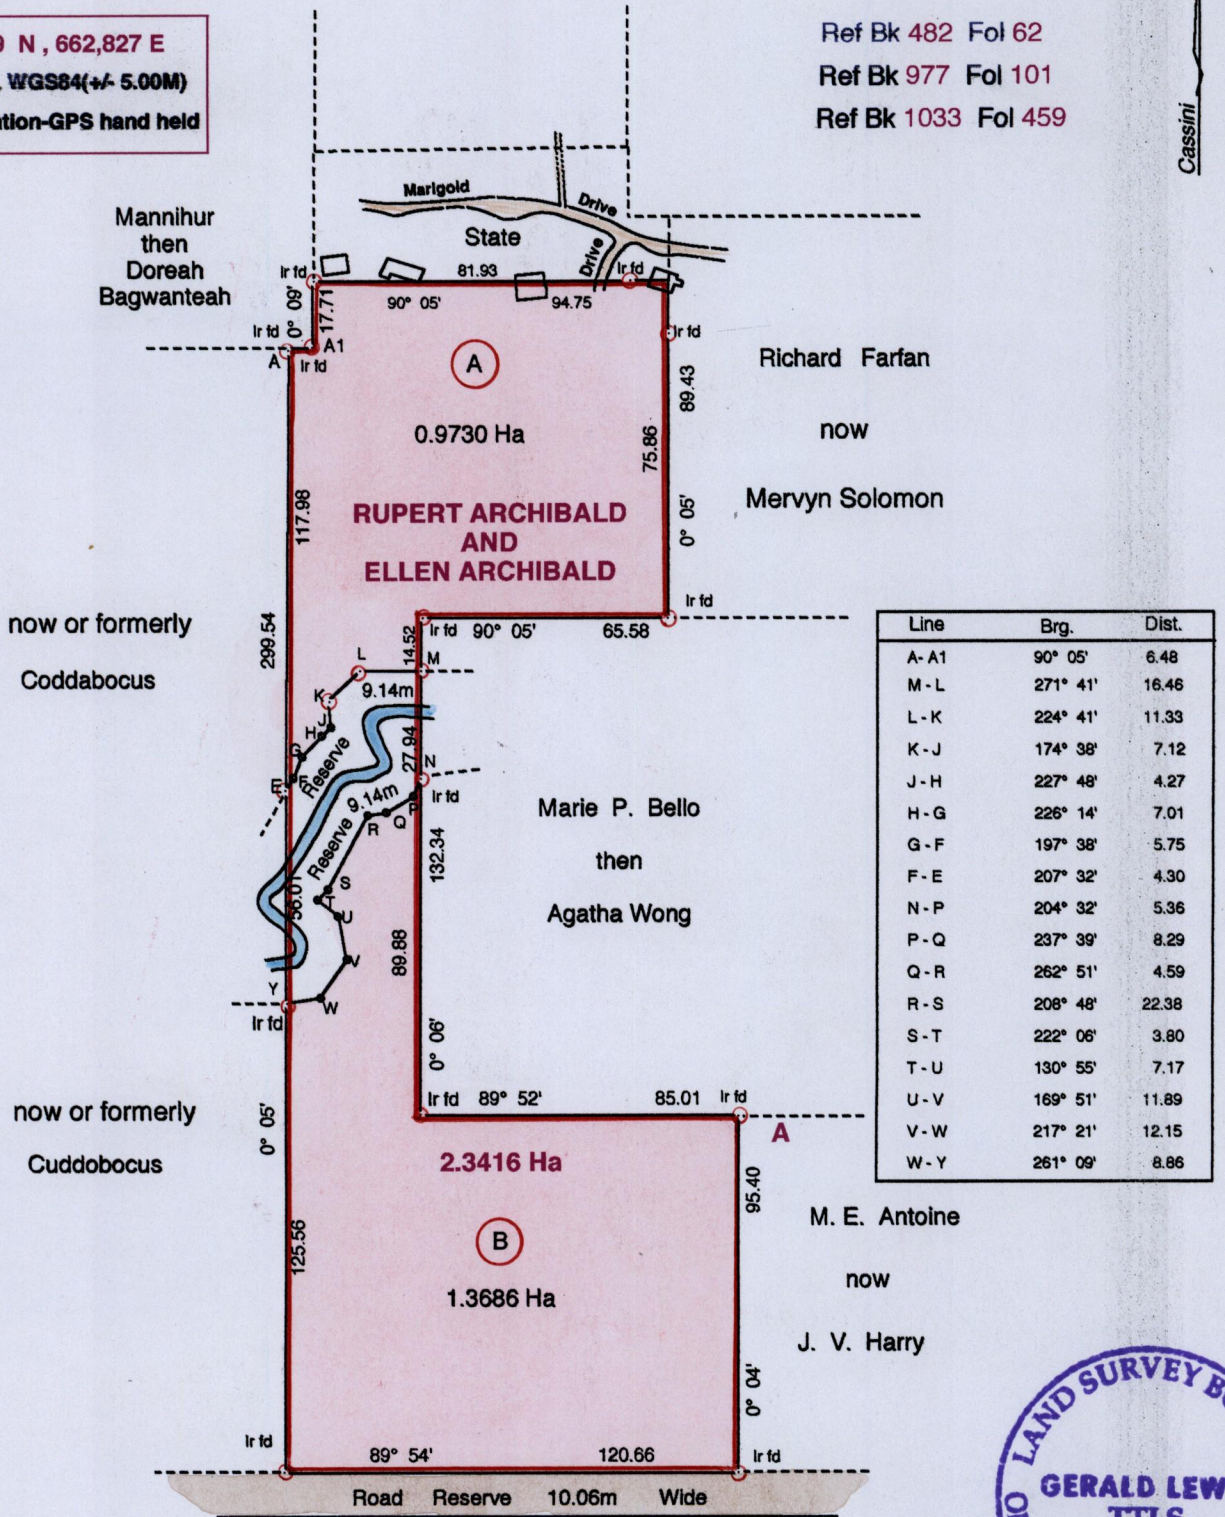

Approved *[Signature]*  
 Director of Surveys 2012-9-14

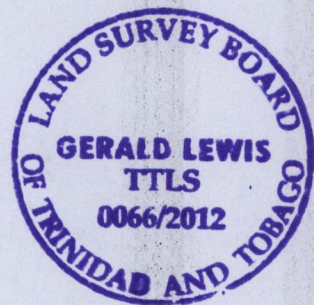

○ Denotes Iron Put unless otherwise stated  
 Bearings are Cassini Grid based on Solar Obs.

Distances are in Metres  
 SCALE 1 : 2000

Plan of 2 parcels of land coloured pink in the Ward of Siparia

Containing together two point three four one six hectares

Surveyed by me, with due authority, in September 2003 and October 2010

In accordance with Regulation 25(1) of the Land Surveyors' Regulations 1998, I certify that this plan is correct.

Entered by .....

Checked by *mm 13/9/2012*

*[Signature]*  
 Trinidad & Tobago Land Surveyor 20/06/2012

100  
100

