
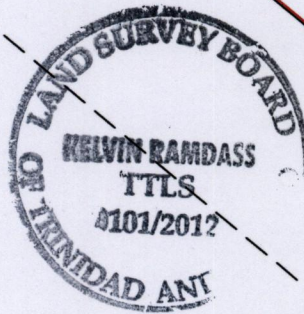


R.P.O. Vol 590 Fol. 153
C.T. Vol 4845 Fol. 213

County of Caroni
Ward of Montserrat
Cadastral Sheet D.19.H., 44F
1/b

PROCESS ID # 54393

Ref. Bk 552 Fol. 173
J.B.34

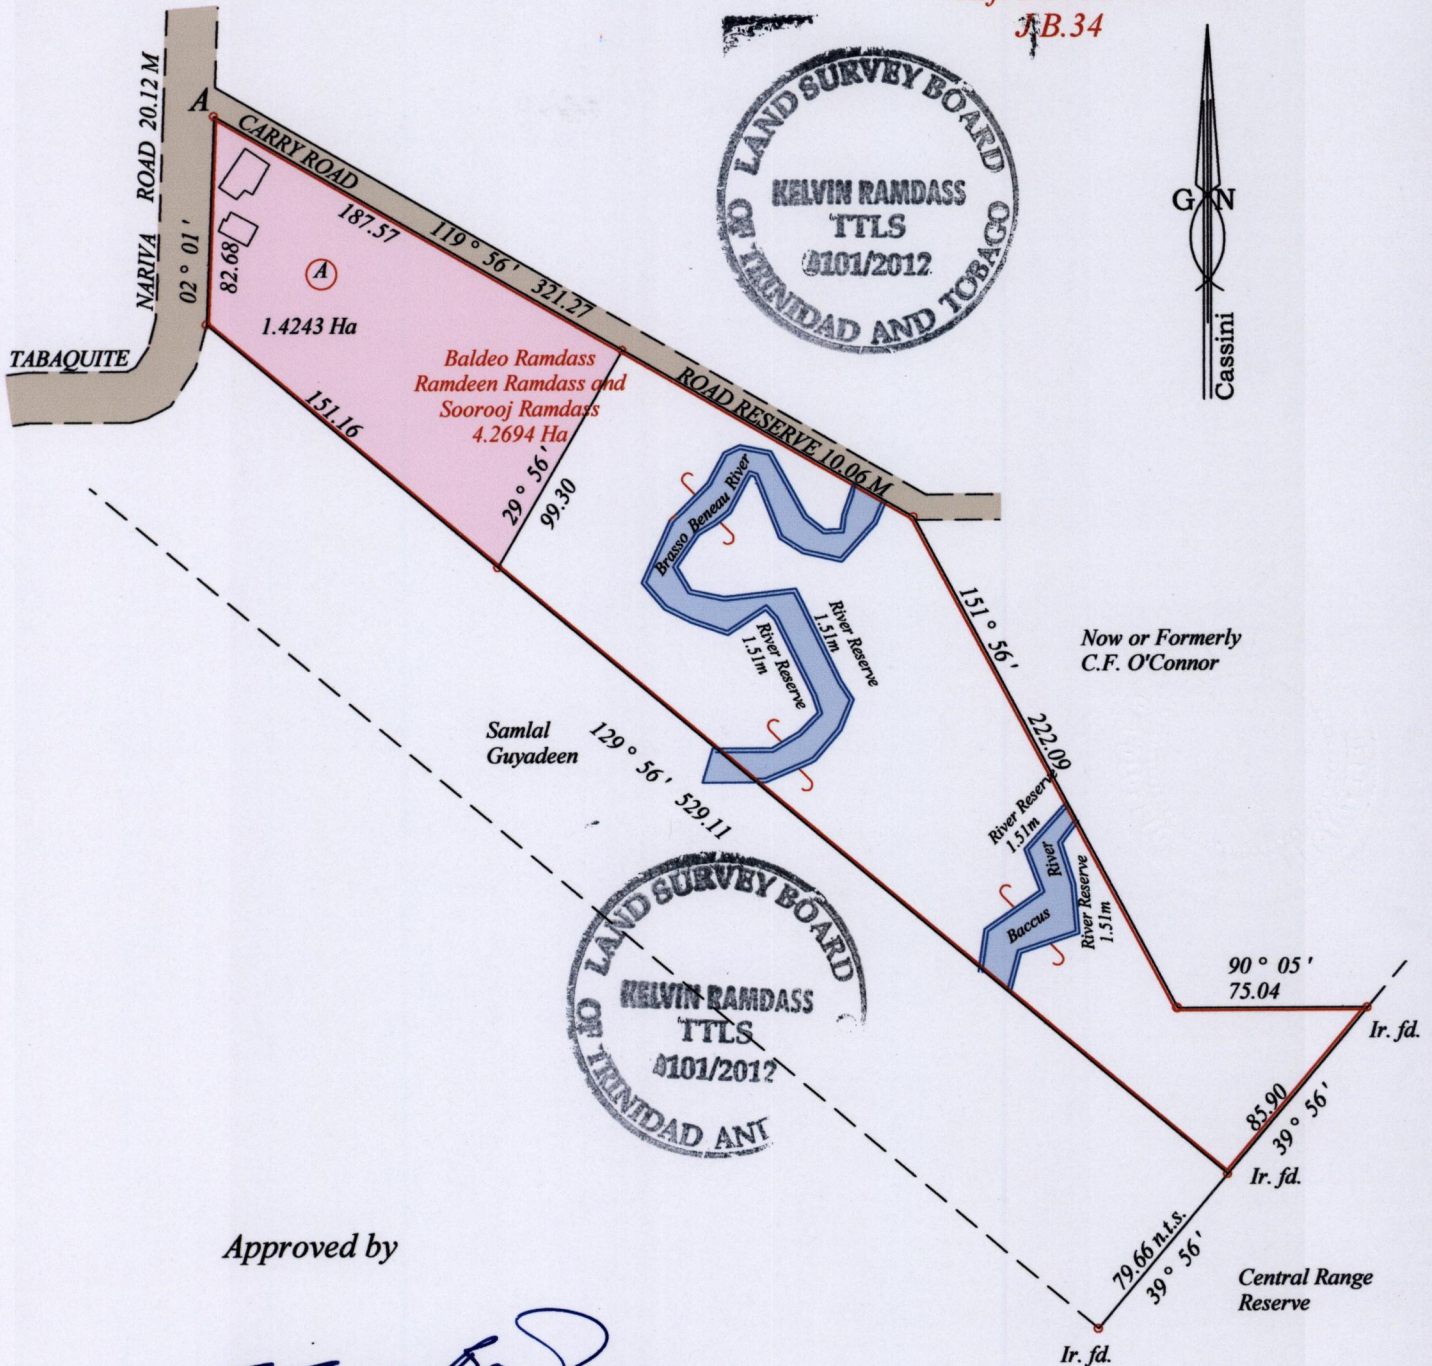

Approved by

[Signature]
 Director of Surveys 2012.9.14

Coordinates are in WGS84, UTM Zone 20 +/- 5m
At. A- 688265 mE, 1149474 mN

Bearings are Cassini Grid based on solar observations
○ Denotes Iron put unless otherwise stated

SCALE : 1:3000
Distances are in metres

Plan of a parcel of land coloured PINK in the Ward of Montserrat
Containing One point four two four three hectares
Surveyed by me, with due authority, in February 2008
In accordance with Regulation 25(1) of the Land Surveyors' Regulations 1998,
I certify that this plan is correct.

Checked by *[Signature]* 13/9/2012

[Signature] 01/06/2012
Trinidad and Tobago Land Surveyor

Entered on

