

REMAINING PORTION

R.P.O. Vol. 67 Fol. 605

C.T. Vol. 1023 Fol. 299

C.T. Vol. 5499 Fd. 523


Ward of La Brea

County of St Patrick

Cadastral Sheet (G 6 E) 62 C

Rousillac

1/c

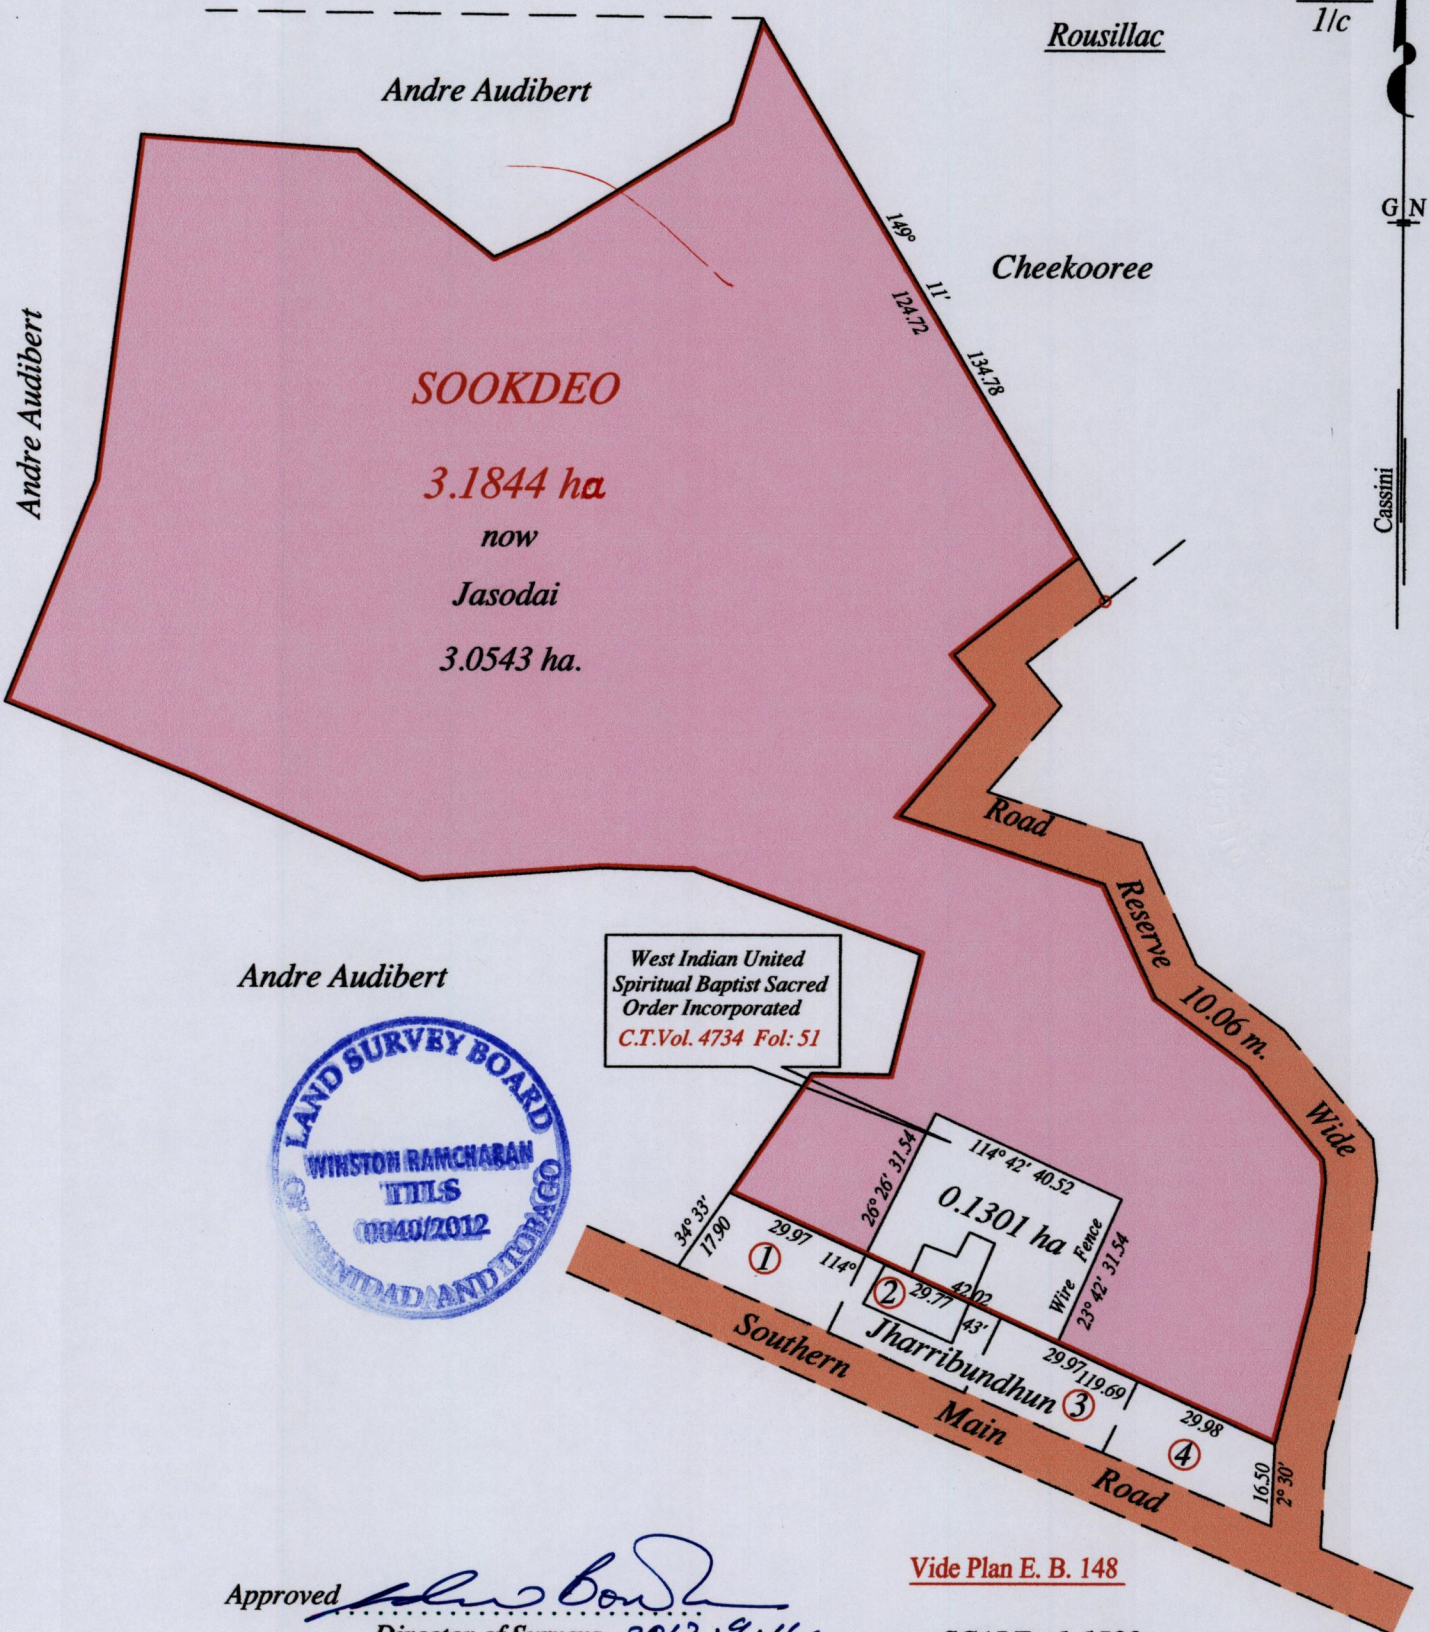

Andre Audibert

West Indian United
Spiritual Baptist Sacred
Order Incorporated
C.T. Vol. 4734 Fol. 51

Approved

Director of Surveys 2012.9.14

Vide Plan E. B. 148

SCALE : 1:1500

Note: Bearings are Cassini grid based on solar observations Distances are in metres
 This is a true copy of a diagram of three point one eight four four hectares, originally transferred to Sookdeo, shewing a portion coloured pink and containing three point zero five four three hectares being the remainder after one (1) previous transfer of another portion of the land.
 In accordance with Regulation 25 (1) of the Land Surveyors' Regulations 1998, I certify that this plan is correct.

Checked by 13/9/2012 Winston Ramcharan

Entered on Trinidad & Tobago Land Surveyor 17th August 2012



1433/110