

R.P.O. Vol. 104 Fol. 287

C.T. Vol. 1948 Fol. 157


PROCESS ID # 50614

Ward of Chaguanas

County of Caroni

Cadastral Sheet D.2.C &G 23.F.

Caroni Savannah Road 3/b

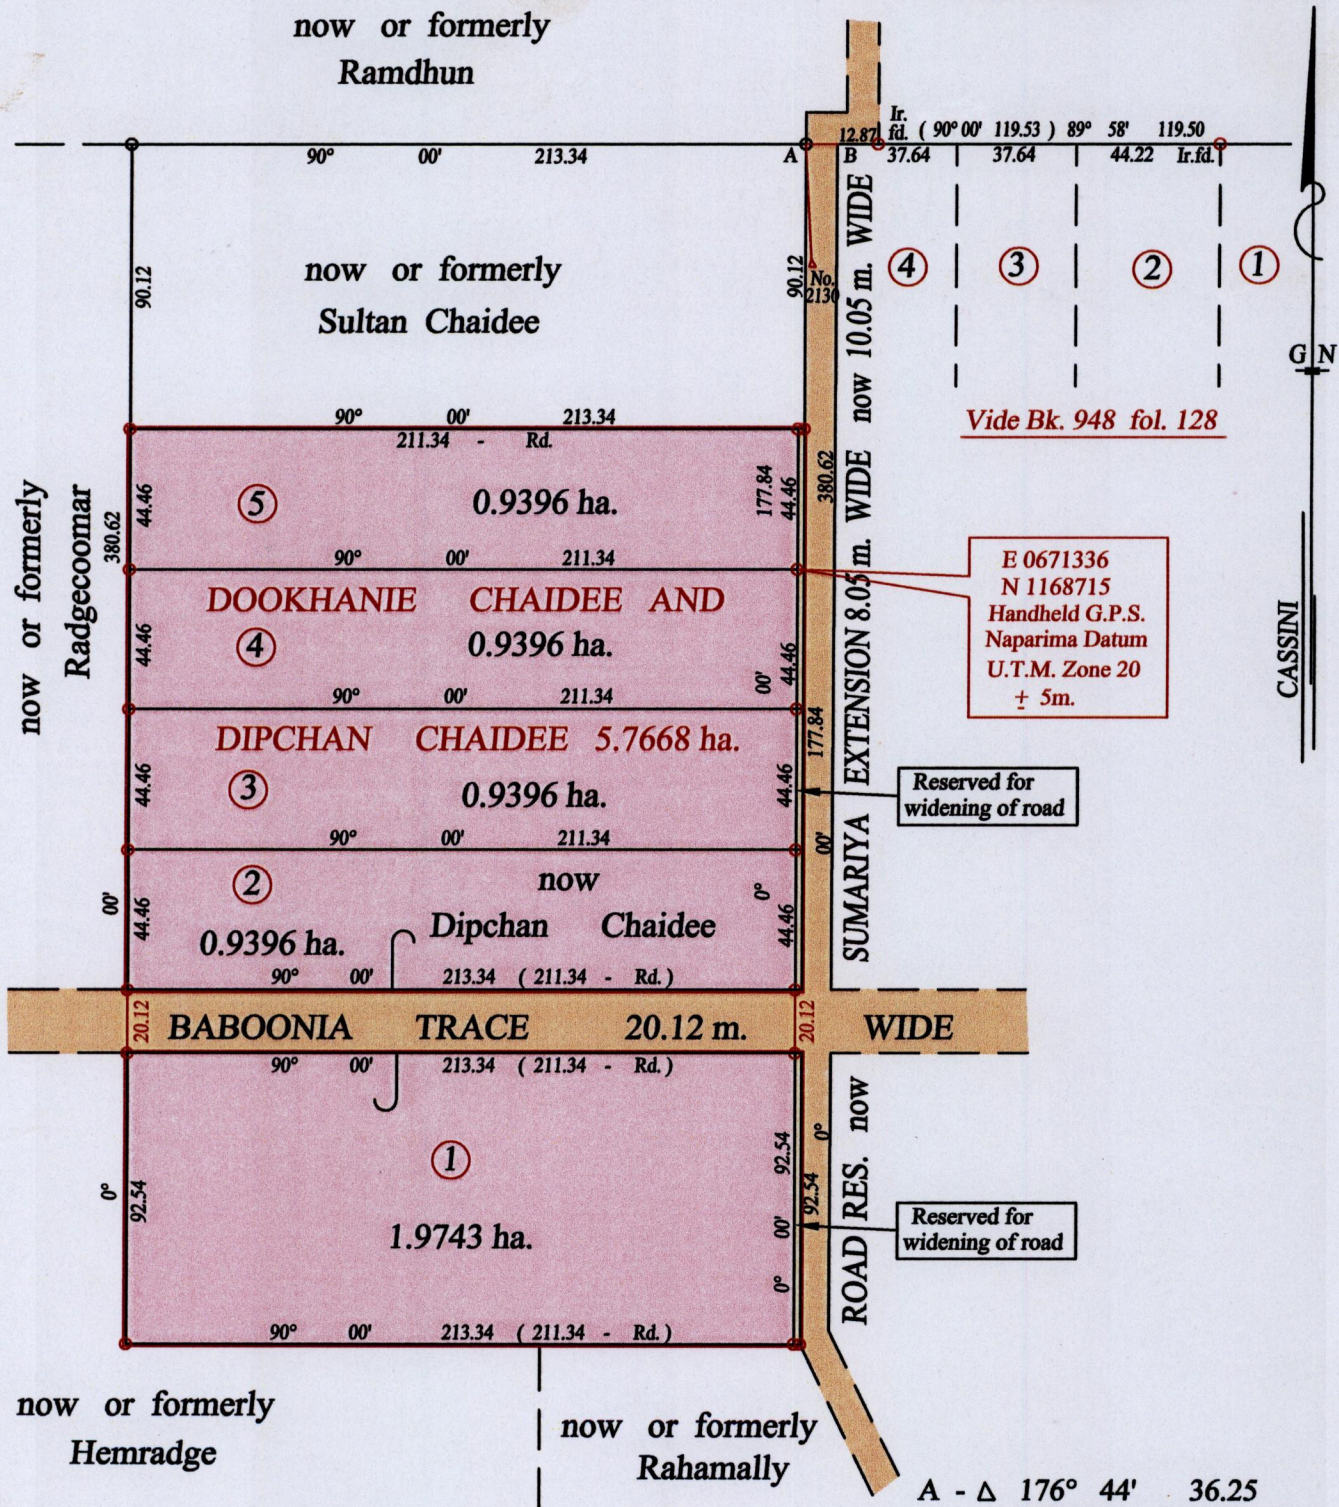

Approved *[Signature]*
Director of Surveys 2012-9-28

- Denotes No Marks Put
- Denotes Iron put except stated otherwise.


Note: Bearings are cassini grid based on solar observations Distances are in metres

PLAN of 5 Parcels of land coloured pink in the Ward of Chaguanas
Containing together five point seven three two seven hectares
Surveyed by me, with due authority, in May 2010

In accordance with Regulation 25 (1) of the Land Surveyors' Regulations 1998,
I certify that this plan is correct.

Checked by *[Signature]*

Entered on *[Signature]* Trinidad & Tobago Land Surveyor 17th September 2012

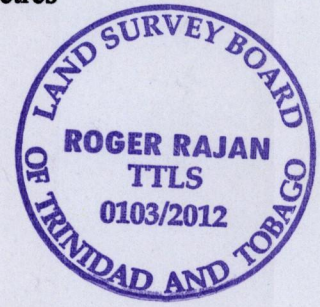

SCALE : 1:2500

LOT #	C.T. Vol & Fol	Names.
1	5566 fol 319	Dipchan Chadee also called Dipchan Chadee & Rajeev Anul Chadee.
2		
3	5566 fol 329	Dipchan Chadee also called Dipchan Chadee & Rajeev Anul Chadee.
4	5566 fol 339	Dipchan Chadee also called Dipchan Chadee & Valini Gaitri Chadee.
5	5566 fol 339	Dipchan Chadee also called Dipchan Chadee & Valini Gaitri Chadee.

