

R.P.O. Vol. 18 fol. 443

C.T. Vol. 2395 fol. 415

PROCESS ID # 56150

Ward of Manzanilla



County of St. Andrew

Cadastral Sheet E.3.J., 36A  
2/b

VIDE Bk.161 fol.110

Bk.161 fol.106

Bk.1135 fol.680

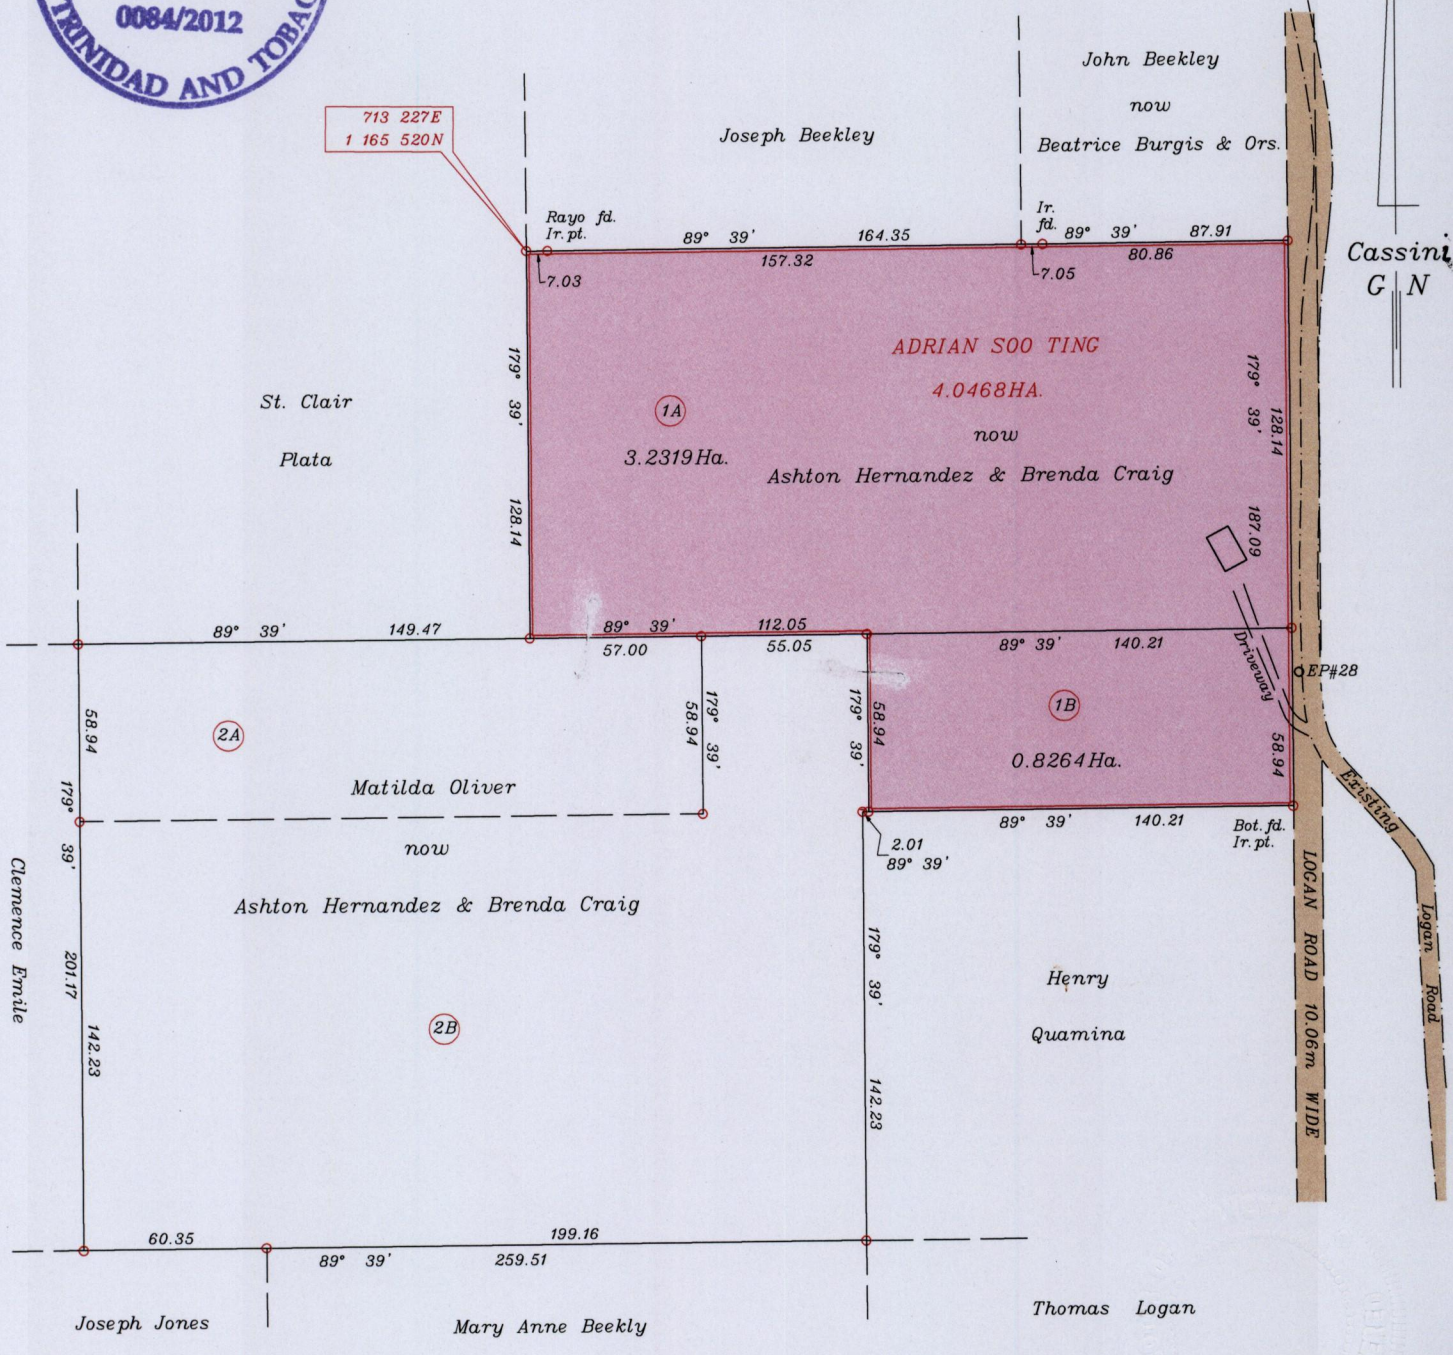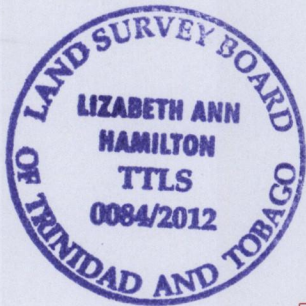

Approved

*[Signature]*  
Director of Surveys 2012.10.2

Parcels 1A & 2A to be amalgamated  
Parcels 1B & 2B to be amalgamated

SCALE 1:2500

o denotes Ir. pt. unless otherwise stated

Co-ordinates are U.T.M. Zone 20 Naparima Datum +/-5m  
obtained from handheld G.P.S.

Bearings are Cassini Grid based on Solar Observations Distances are in metres

PLAN of 2 Parcels of land coloured pink in the Ward of Manzanilla

Containing together four point zero five eight nine hectares

Surveyed by me, with due authority, in September 2009

In accordance with Regulation 25(1) of the Land Surveyors Regulations 1998,

I certify that this plan is correct.

Checked by

*[Signature]* 28/9/12

*[Signature]* Elizabeth Hamilton

Entered

Trinidad & Tobago Land Surveyor

July 16

2012



1433/122