


1433

123

R.P.O Vol. 433 Fol. 87  
C.T. Vol. 4717 Fol. 209  
C.T. Vol. 5549 Fol. 451  
PROCESS ID # 56404

Ward of Siparia.  
County of St. Patrick.  
Cadastral Sheet G.13.M. 63F  
4/b

1123481mN, 673915mE  
X- U.T.M. 20, WGS 84 (+/- 5.0m)  
GPS Handheld Direct Obs.

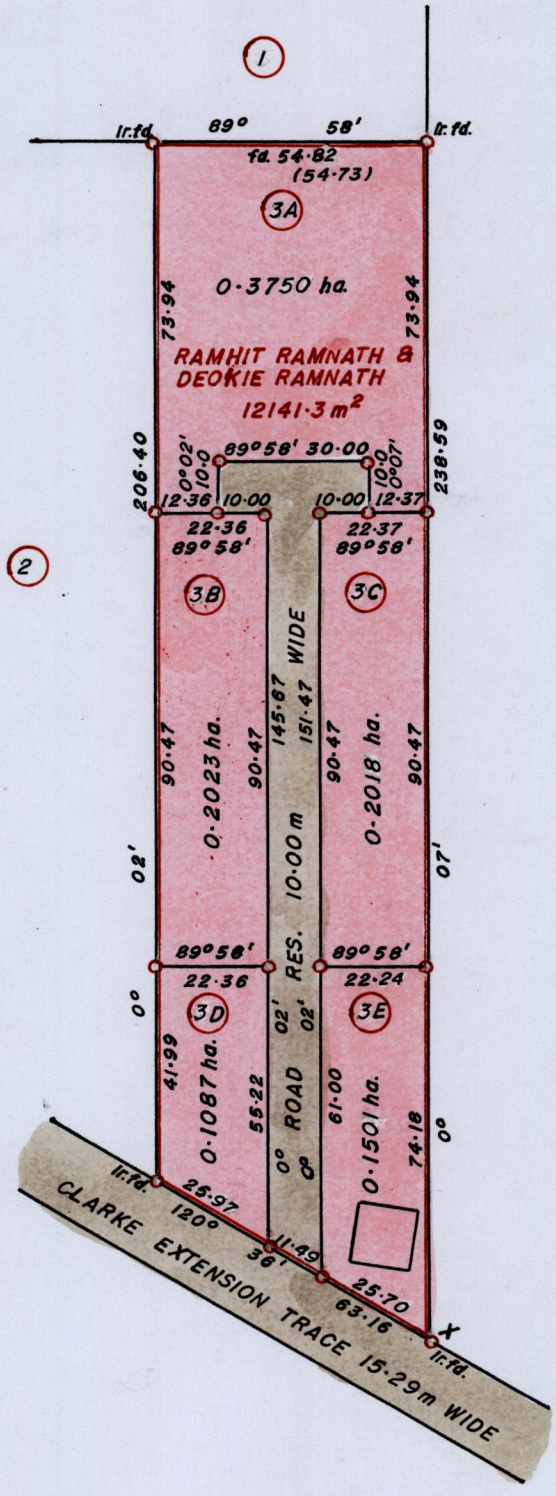

Ramlogan  
&  
Ors.



BK. 430:107  
Plan J.F.12

Approved: *[Signature]*  
Director of Surveys. 2012-10-2

SCALE 1:1500.  
Distances are in METRES

o Denotes Iron Put except otherwise stated  
Bearings are Cassini Grid based on Solar Observations.

**PLAN of 5 Parcels of land coloured in PINK in the Ward of Siparia.**  
**Containing together one point zero three seven nine hectares.**  
**Surveyed by me, with due authority, in February 2011.**  
**In accordance with Reg. 25(1) of the Land Surveyors' Regulations 1998,**  
**I certify that this plan is correct.**

Checked by *[Signature]*

*[Signature]*  
25 August 2011

Entered ..... Trinidad and Tobago Land Surveyor ..... 2011.

LOT#	C.T. Vol & Folio	Names,
3A	5549 fol 459	Rambhut, Deekie Ramnath. Angela Ramnath, Naran & Arjune Ramnath
3B	5549 fol 467	Anil & Kerry Ann Ramnath.
3C	5549 fol 475	Rambhut, Deekie, Anil & Kerry Ramnath.
3D	5549 fol 483	Rambhut, Deekie & Sunil Ramnath.
3E	5549 fol 491	Rambhut, Deekie & Sunil Ramnath.

