


R.P.O. Vol. 6 Fol. 229
C.T. Vol. 2293 Fol. 183
U.P.R.N. No.
Process Id # 56356

Cadastral Sheet 44A
1/c
Ward of Montserrat
County of Caroni

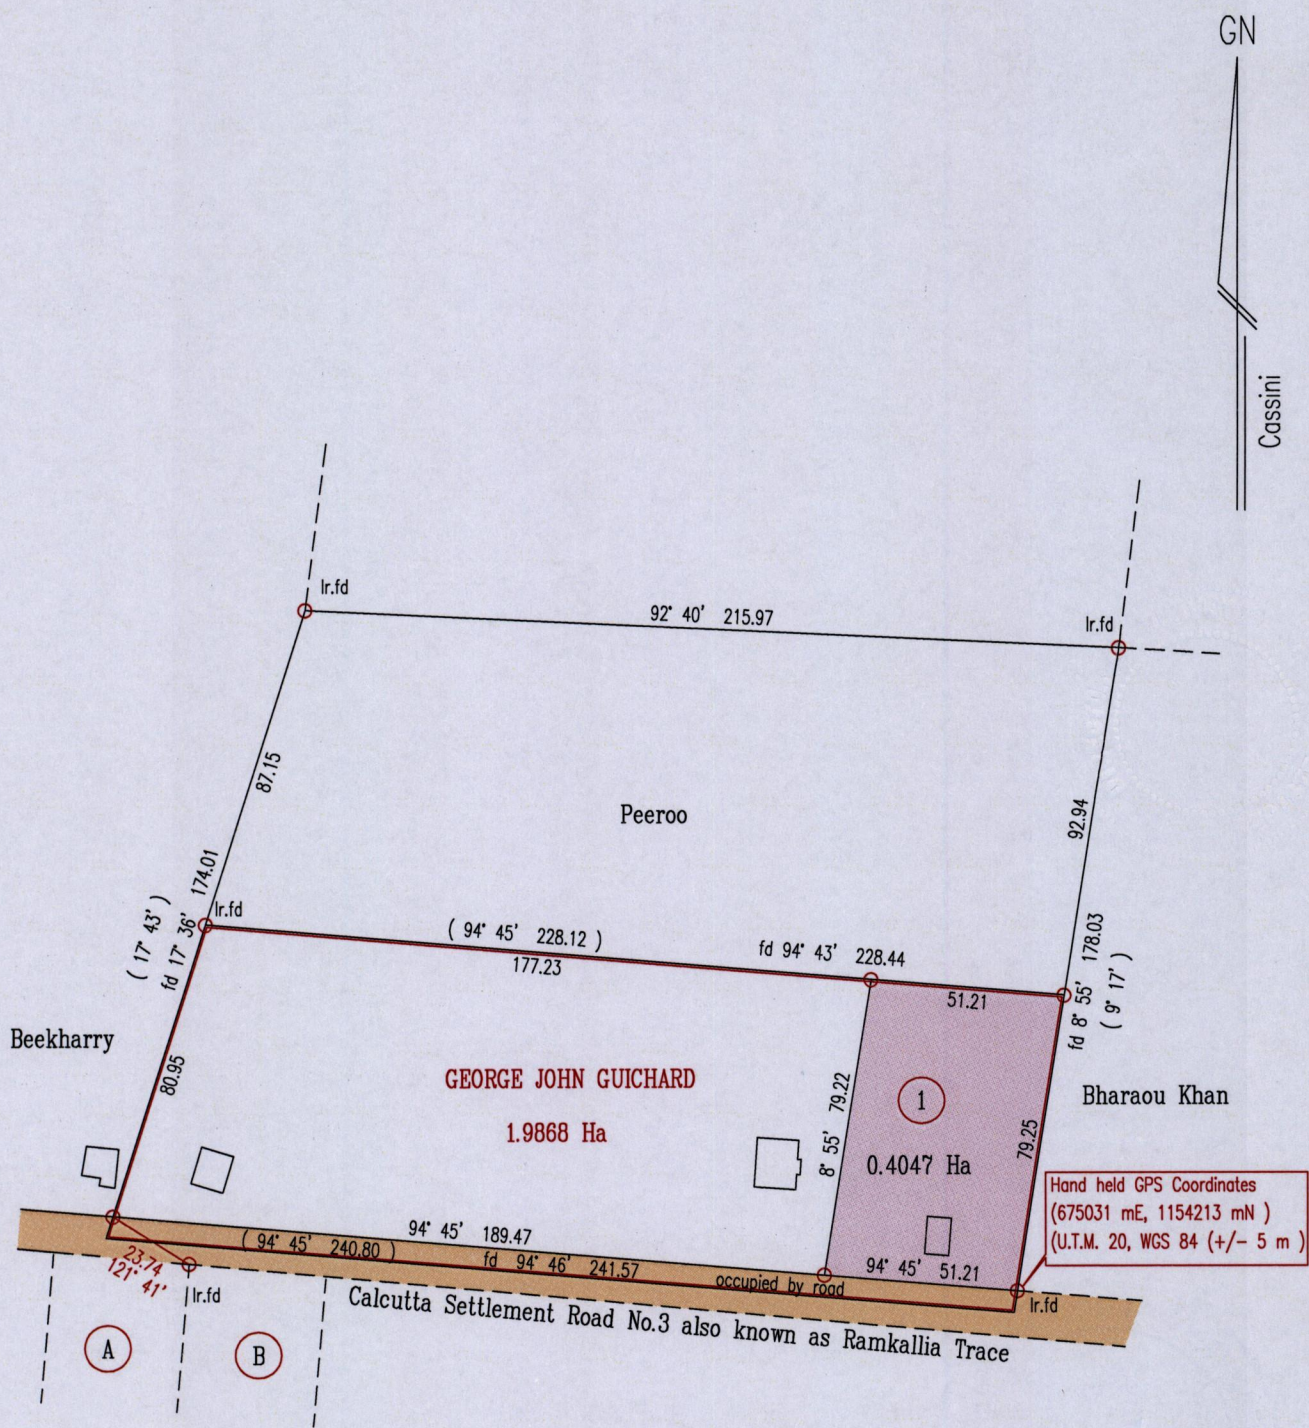

Approved
[Signature]
2012.10.19 Director of Surveys

Vide Bk. 1033 Fol. 206
SCALE 1:2000
Distances are in Metres

Bearings are Cassini Grid based on Solar Obs.
○ Denotes Iron Put unless otherwise stated
Plan of a Parcel of land coloured pink in the Ward of Montserrat
Containing zero point four zero four seven hectares
Surveyed by me, with due authority, in July 2011
In accordance with Regulation 25(1) of the Land Surveyors' Regulations 1998, I certify that this plan is correct.

Checked by *[Signature]* *[Signature]*
Entered on
Trinidad & Tobago Land Surveyor 23rd / 07 / 2012



1433/138